
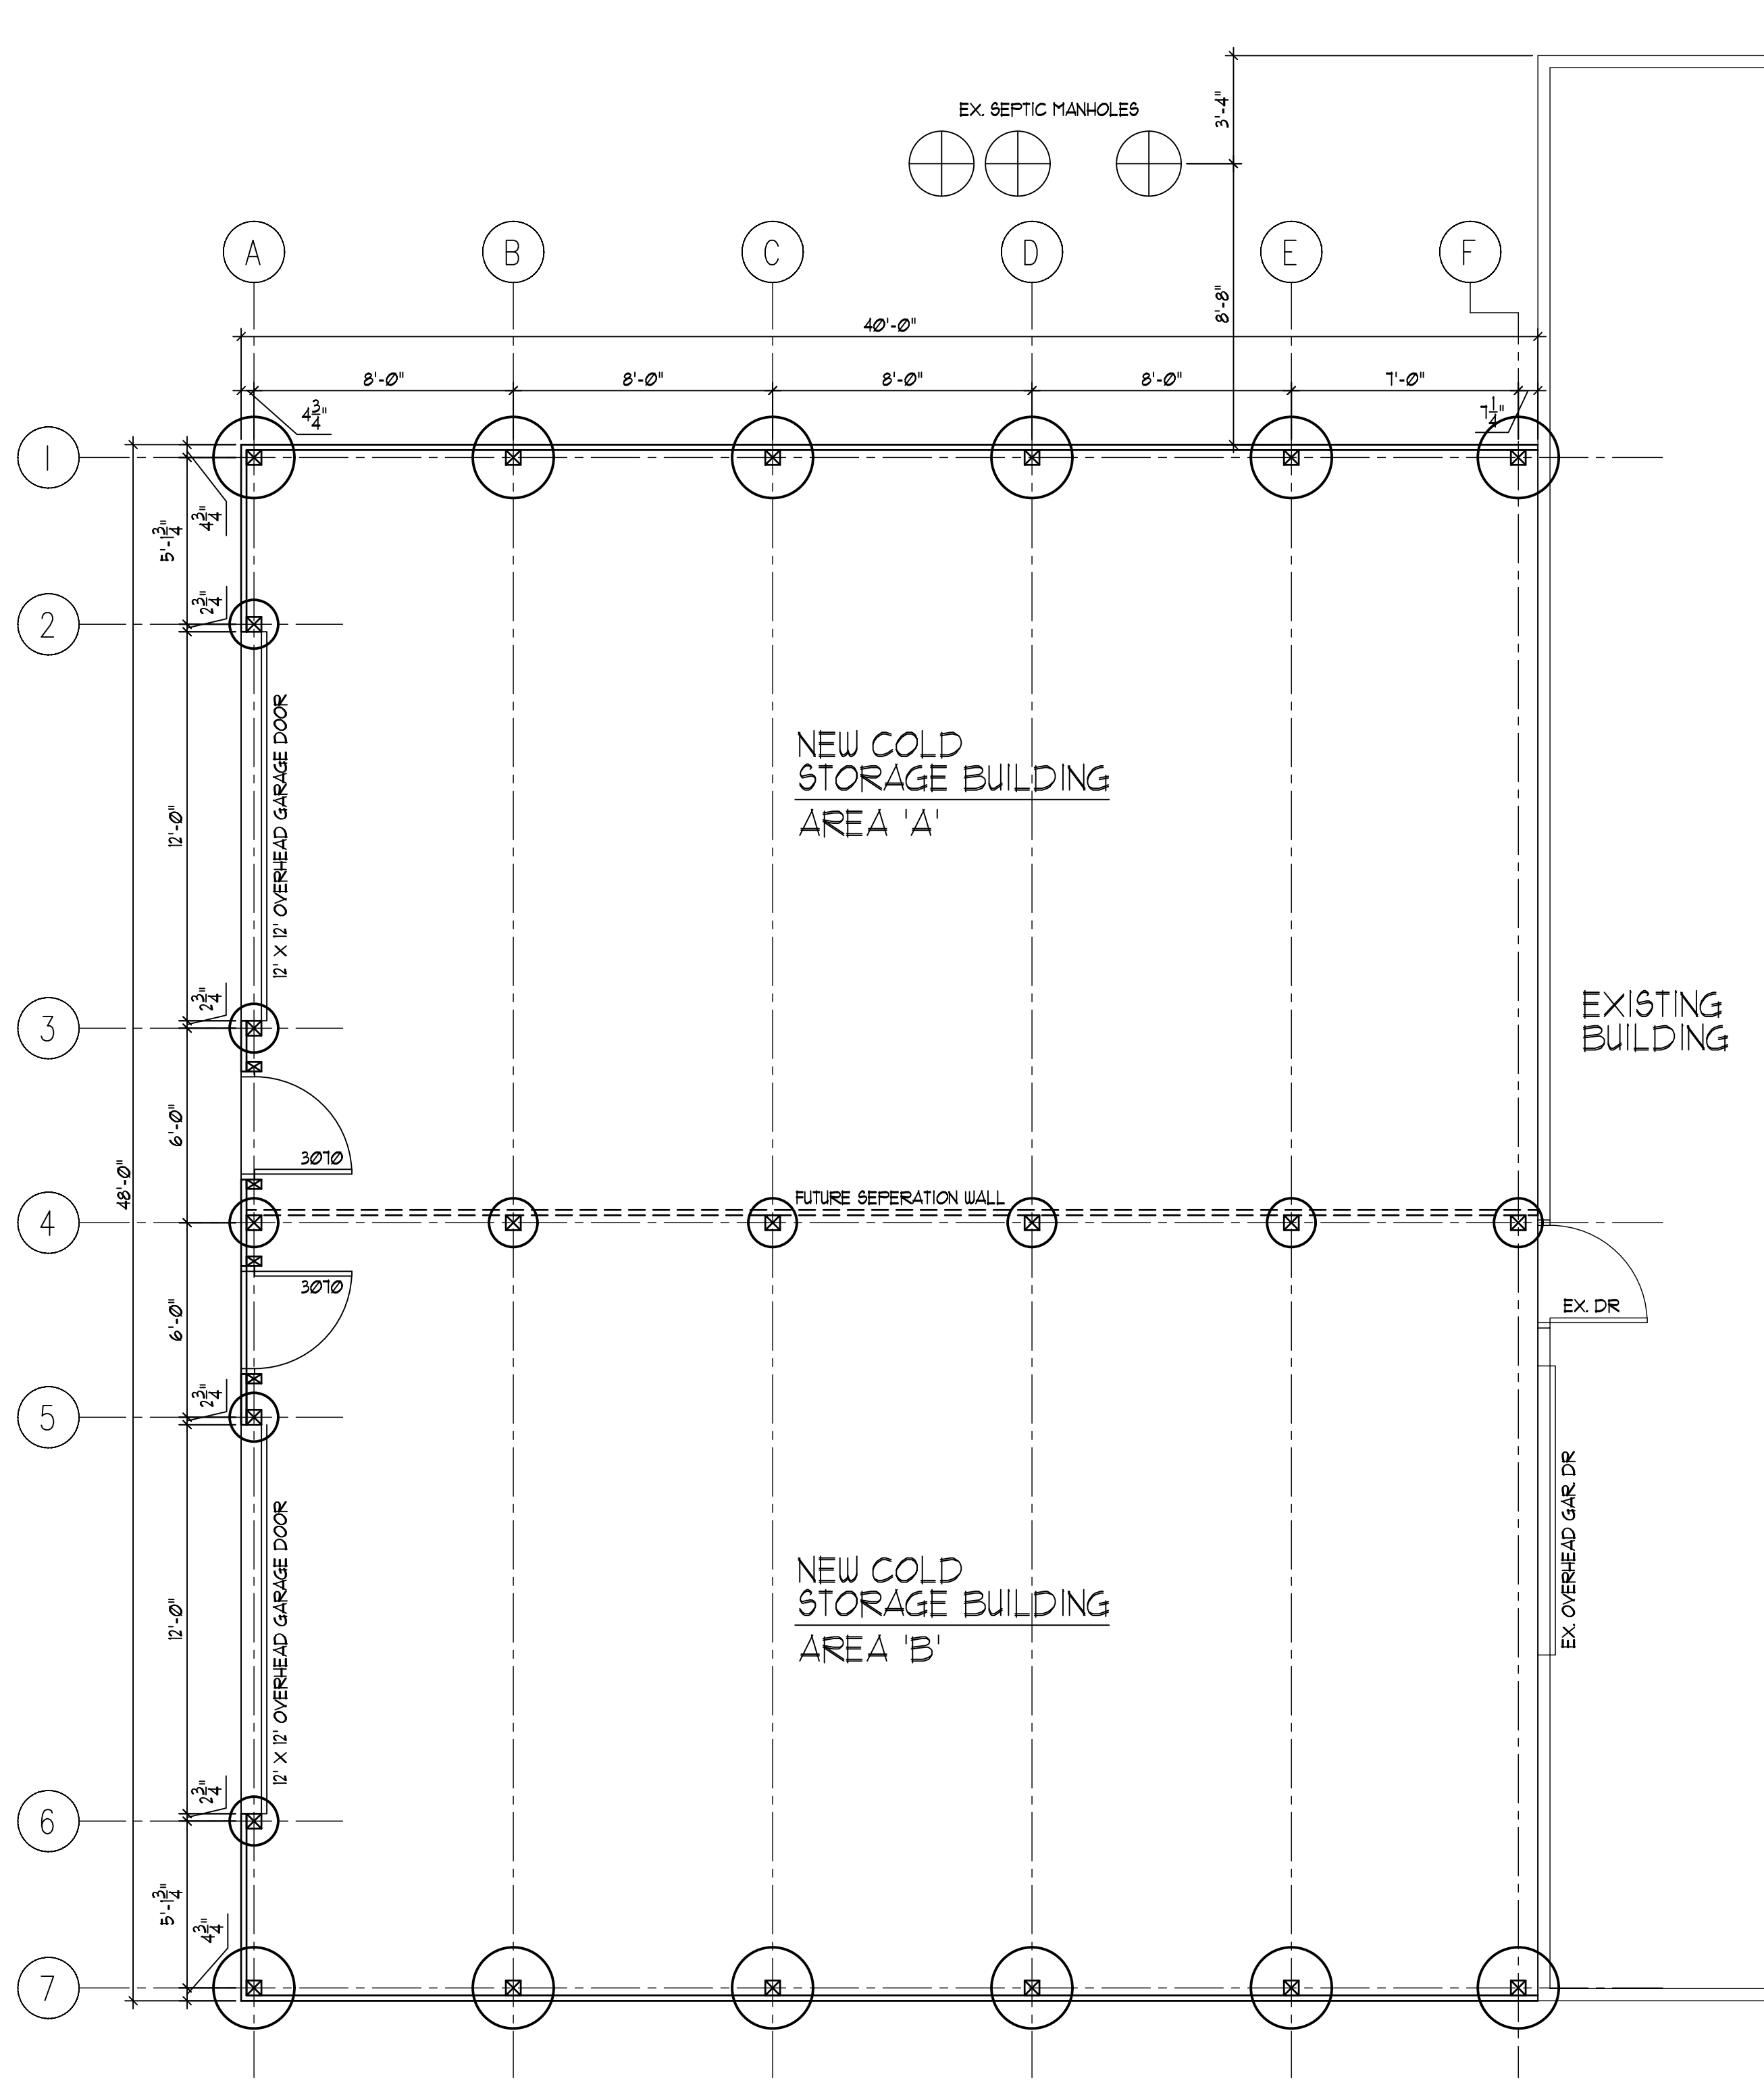
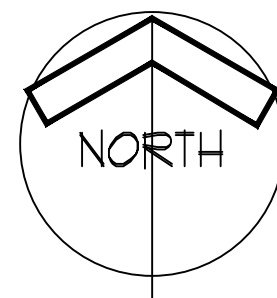


PRELIMINARY FLOOR PLAN


SCALE: 1/4"=1'-0"

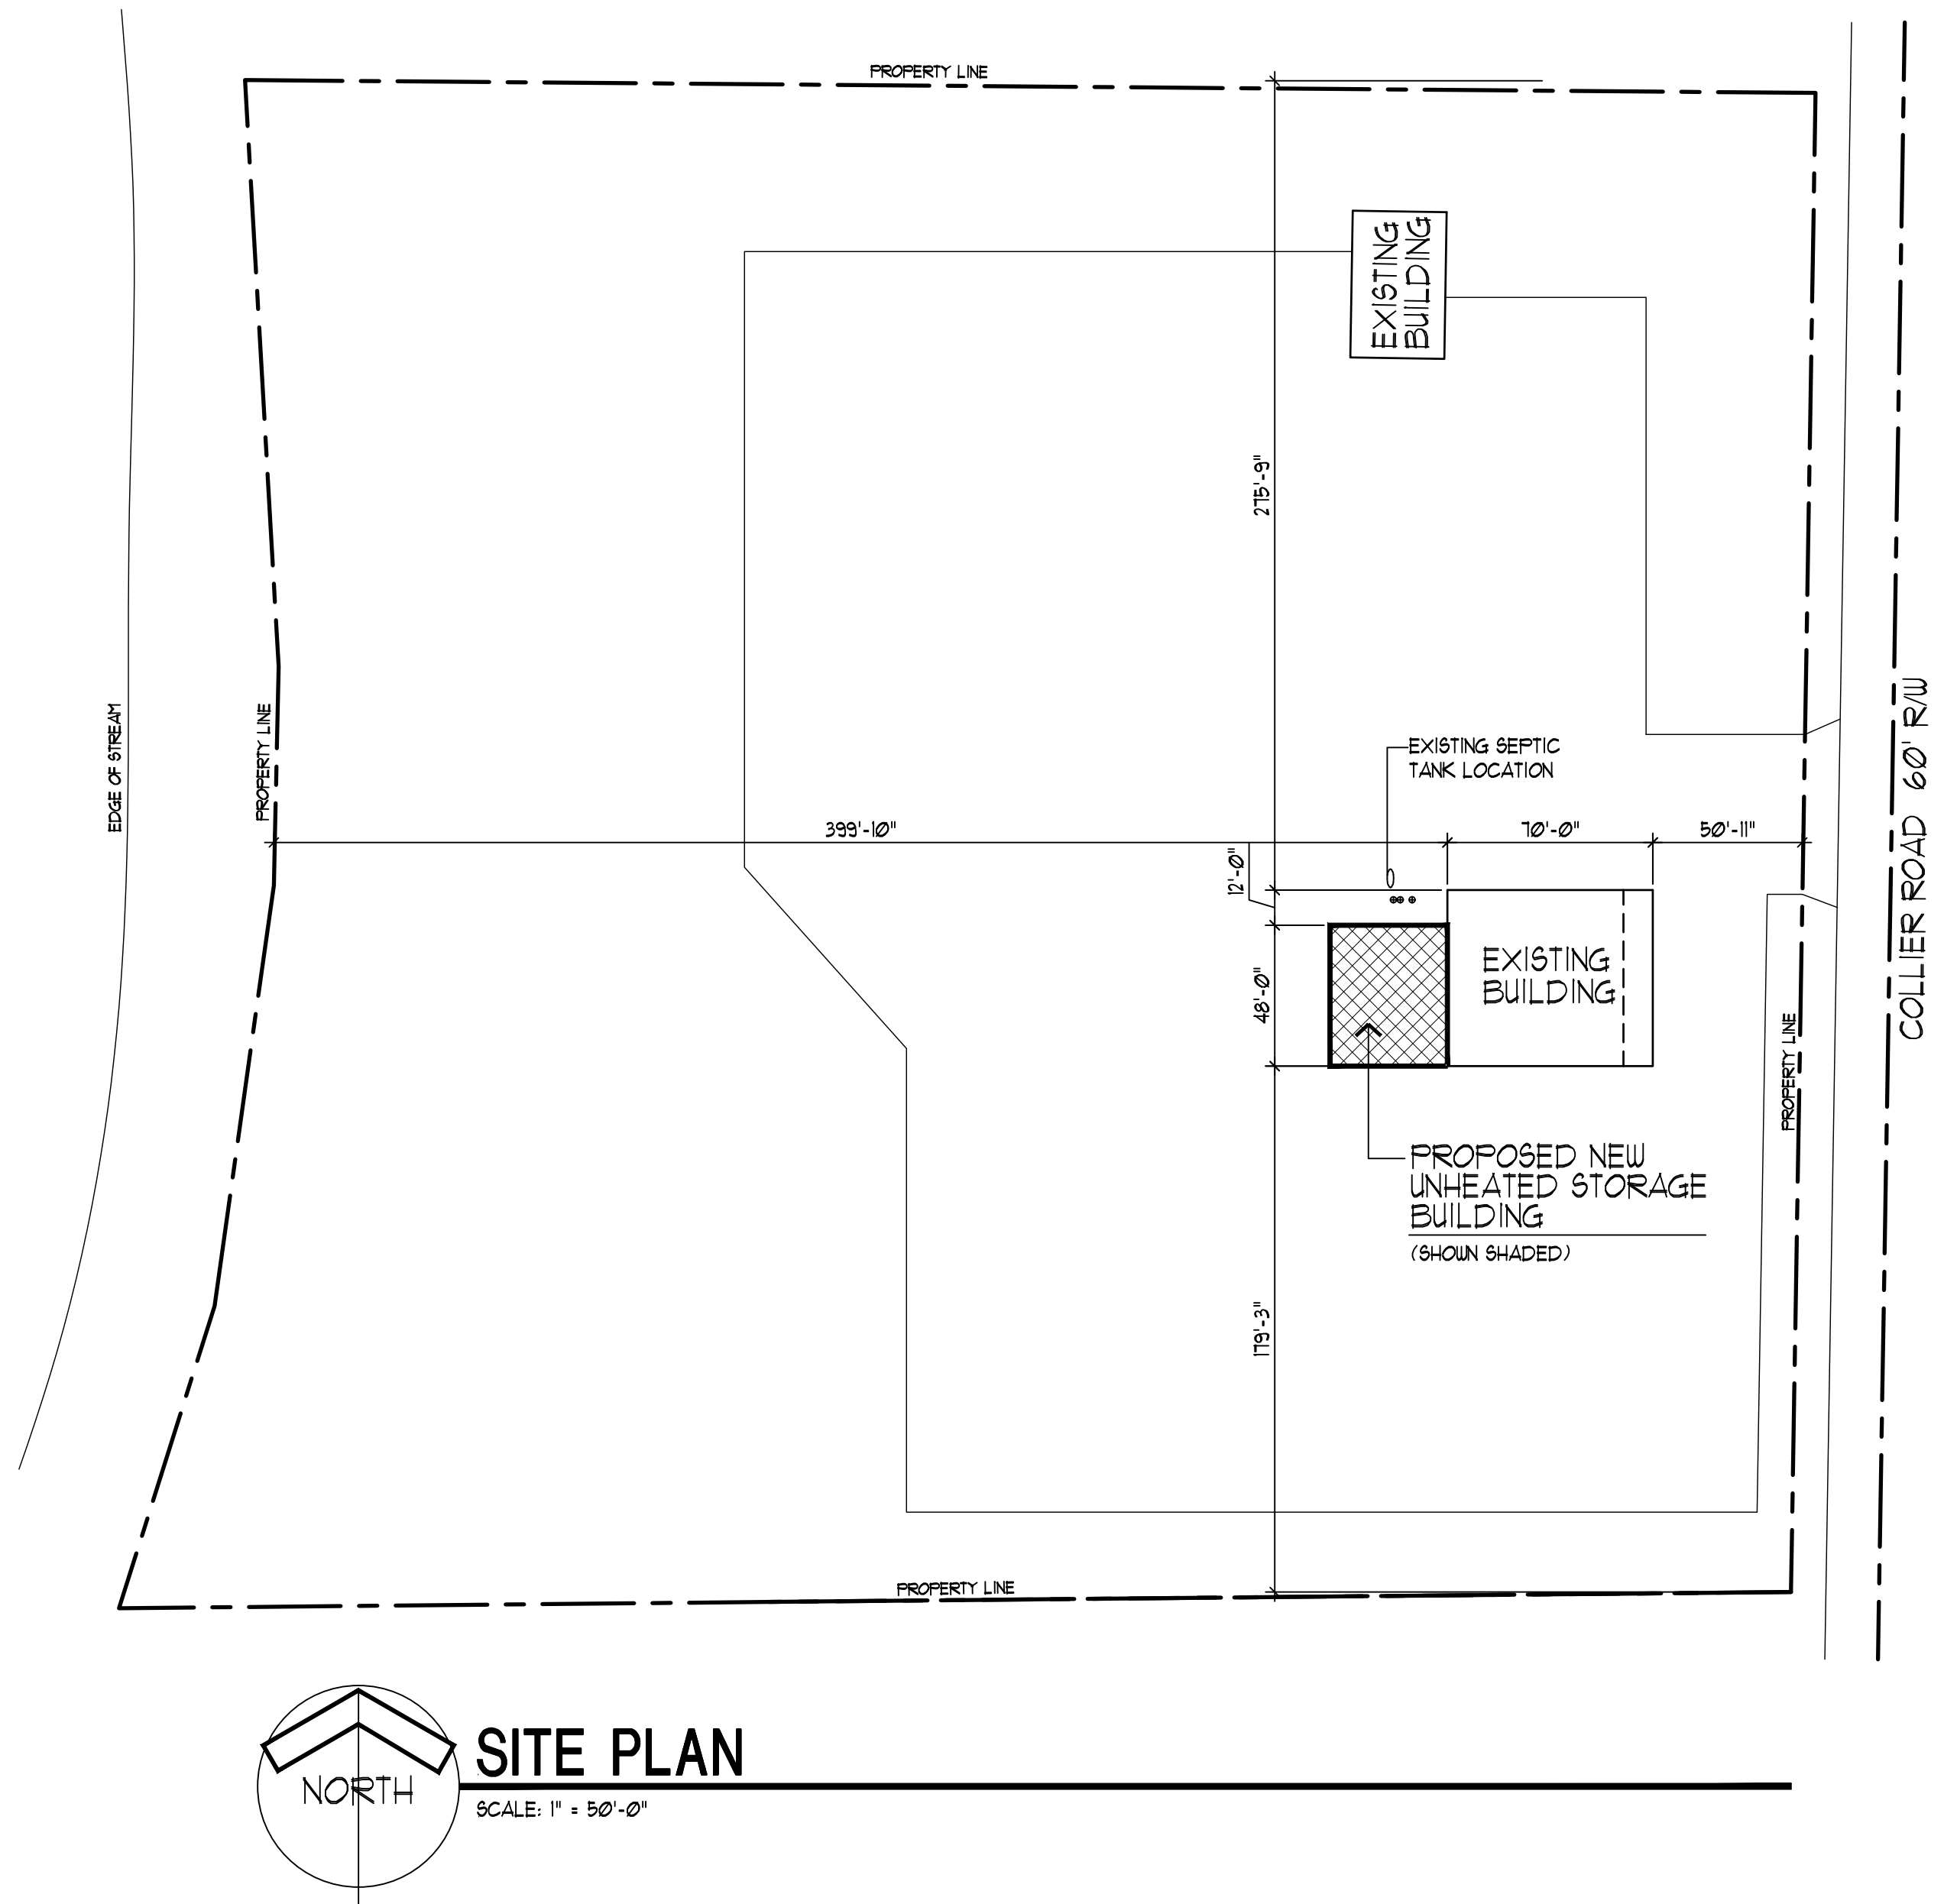

SITE PLAN

SCALE: 1" = 50'-0"

REVISIONS

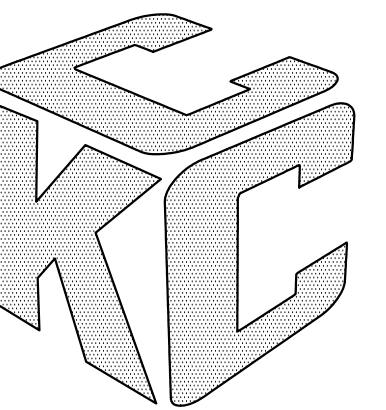

12-03-2025


A101

PROPOSED COLD STORAGE BLD'G ADD'N


KIEHL CONSTRUCTION
1660 COLLIER ROAD / AKRON, OHIO

KRUMROY-COZAD
CONSTRUCTION CORPORATION

376 W EXCHANGE ST. • AKRON, OHIO 44302 • PHONE: 330.376.4198 • FAX: 330.376.9891

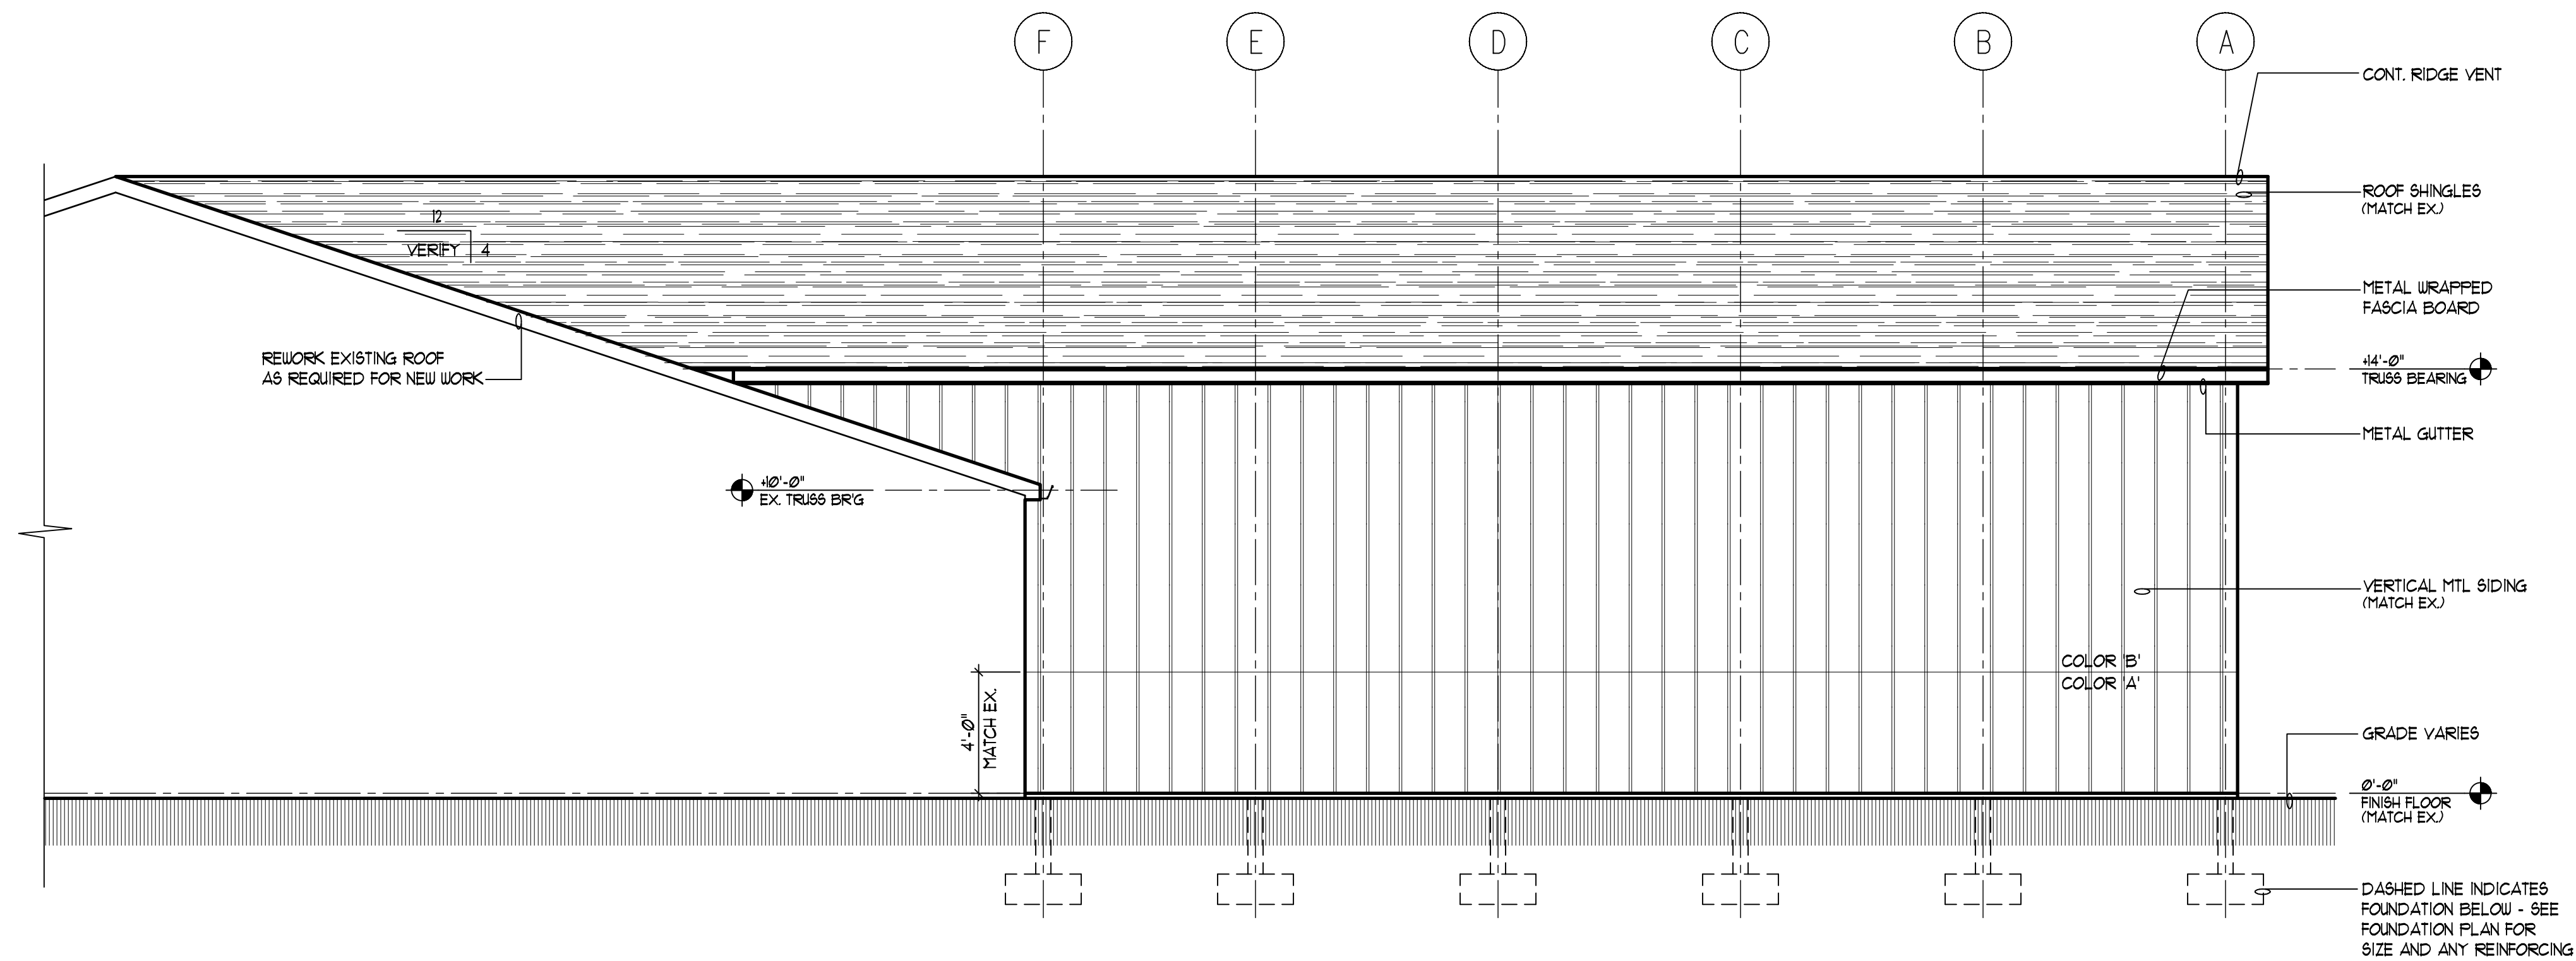


1 PRELIMINARY EXTERIOR 'NORTH' ELEVATION
SCALE: 1/4"=1'-0"

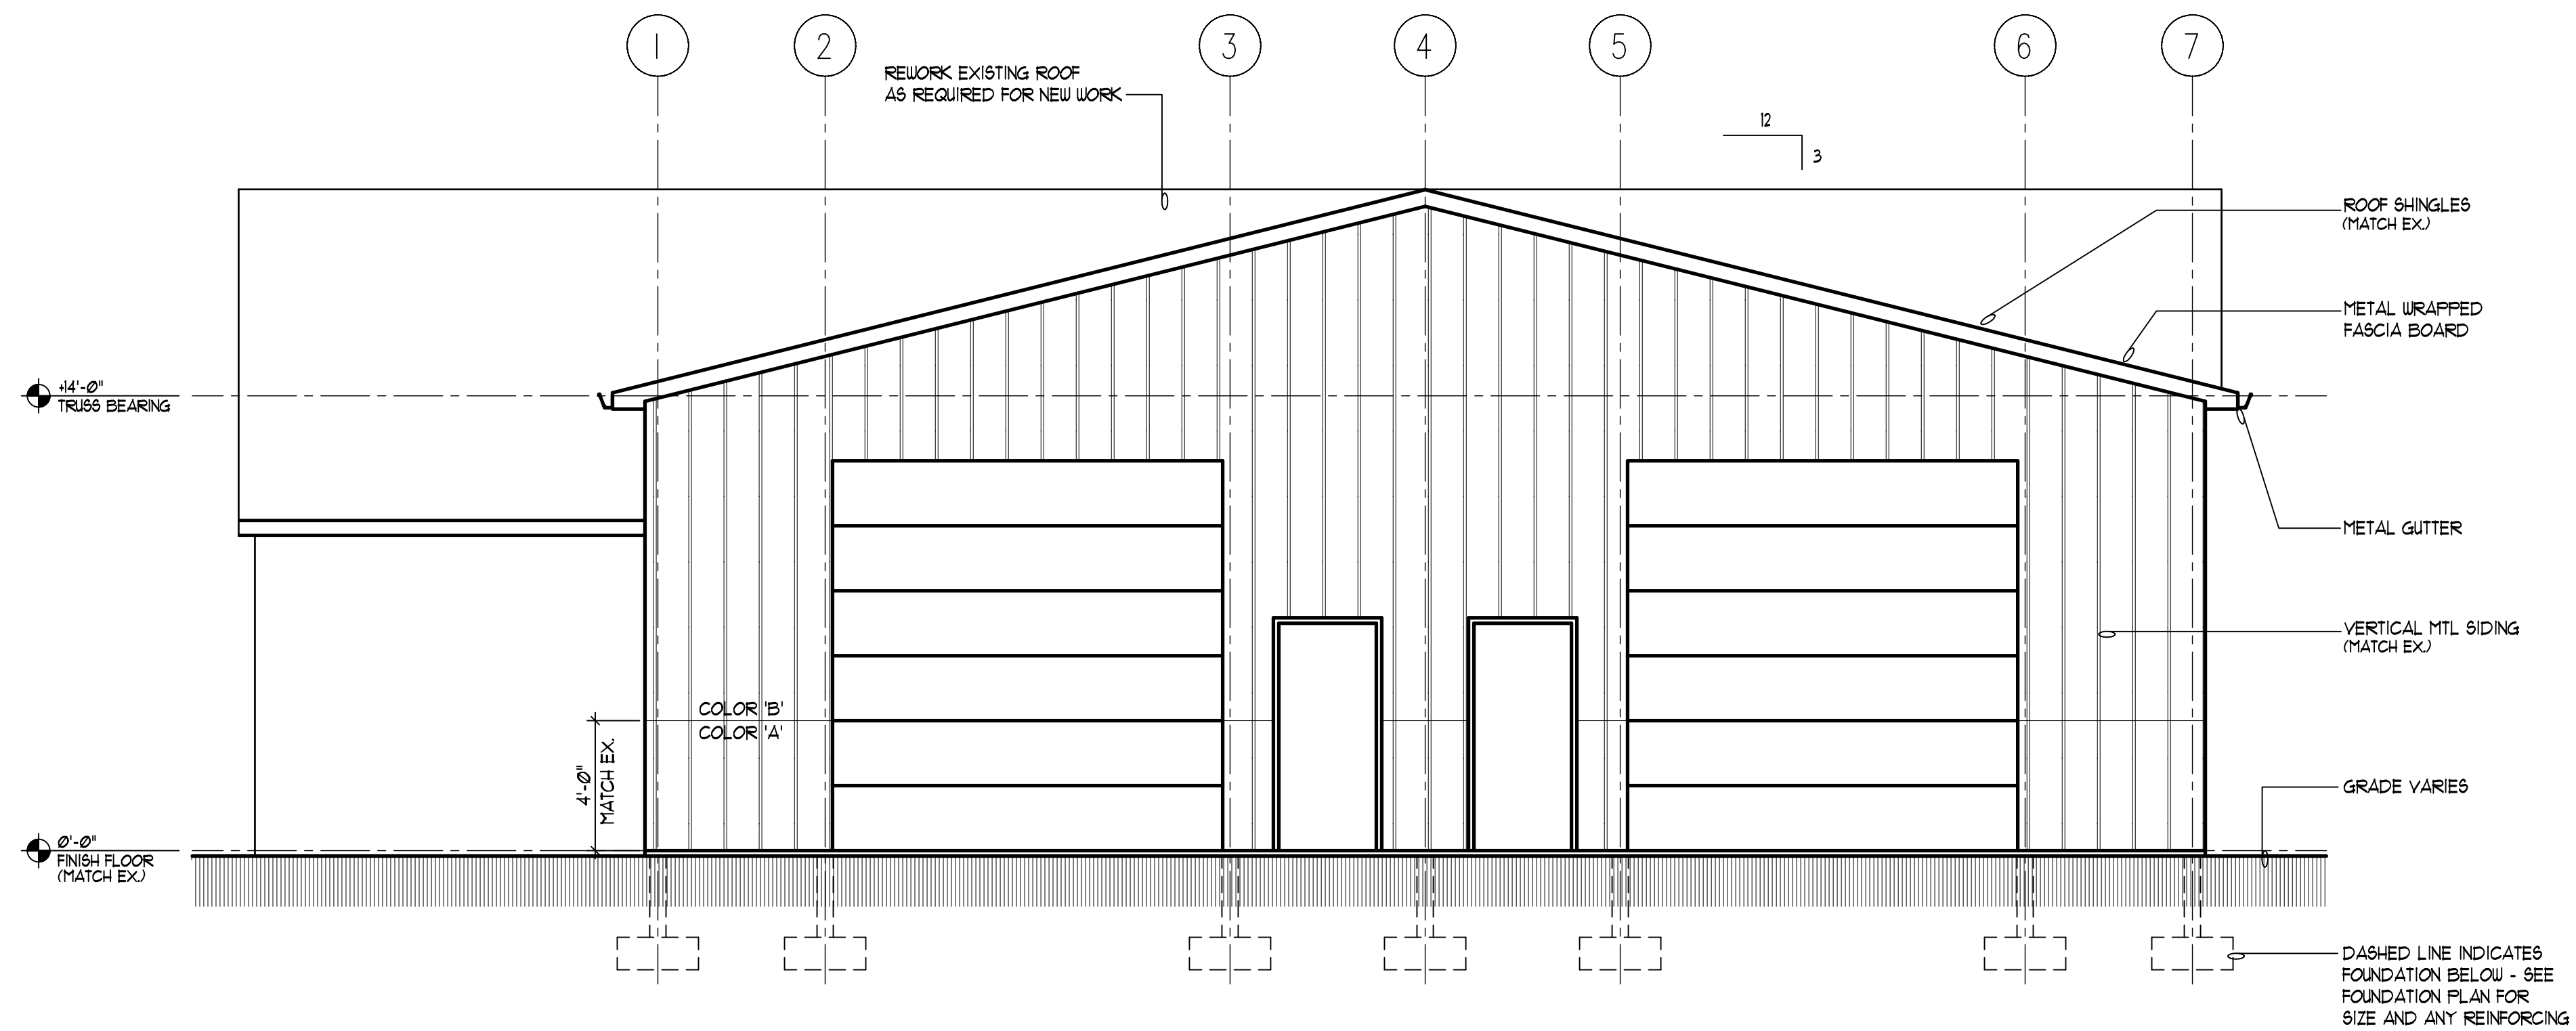

2 PRELIMINARY EXTERIOR 'WEST' ELEVATION
SCALE: 1/4"=1'-0"

PROPOSED COLD
STORAGE BLD'G ADD'N
KIEHL CONSTRUCTION
1660 COLLIER ROAD / AKRON, OHIO


KRUMROY-COZAD
CONSTRUCTION CORPORATION
376 W EXCHANGE ST. • AKRON, OHIO 44302 • PHONE: 330.376.4198 • FAX: 330.376.9891

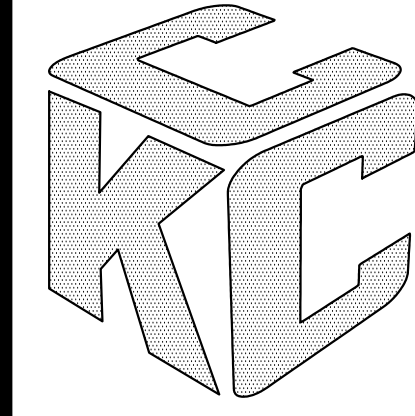REVISIONS	
	
	12-03-2025
	A102



KRUMROY - COZAD
CONSTRUCTION CORPORATION

376 W EXCHANGE ST. • AKRON, OHIO 44302 • PHONE: 330-376-4136 • FAX: 330-376-8681

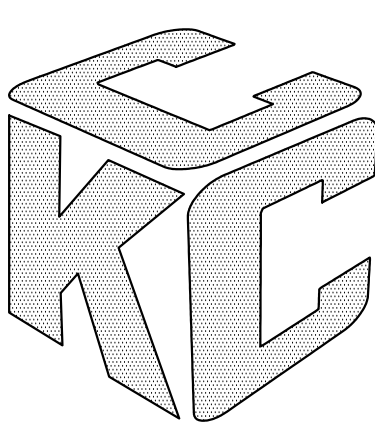REVISIONS	
	12-03-2025
	A103