



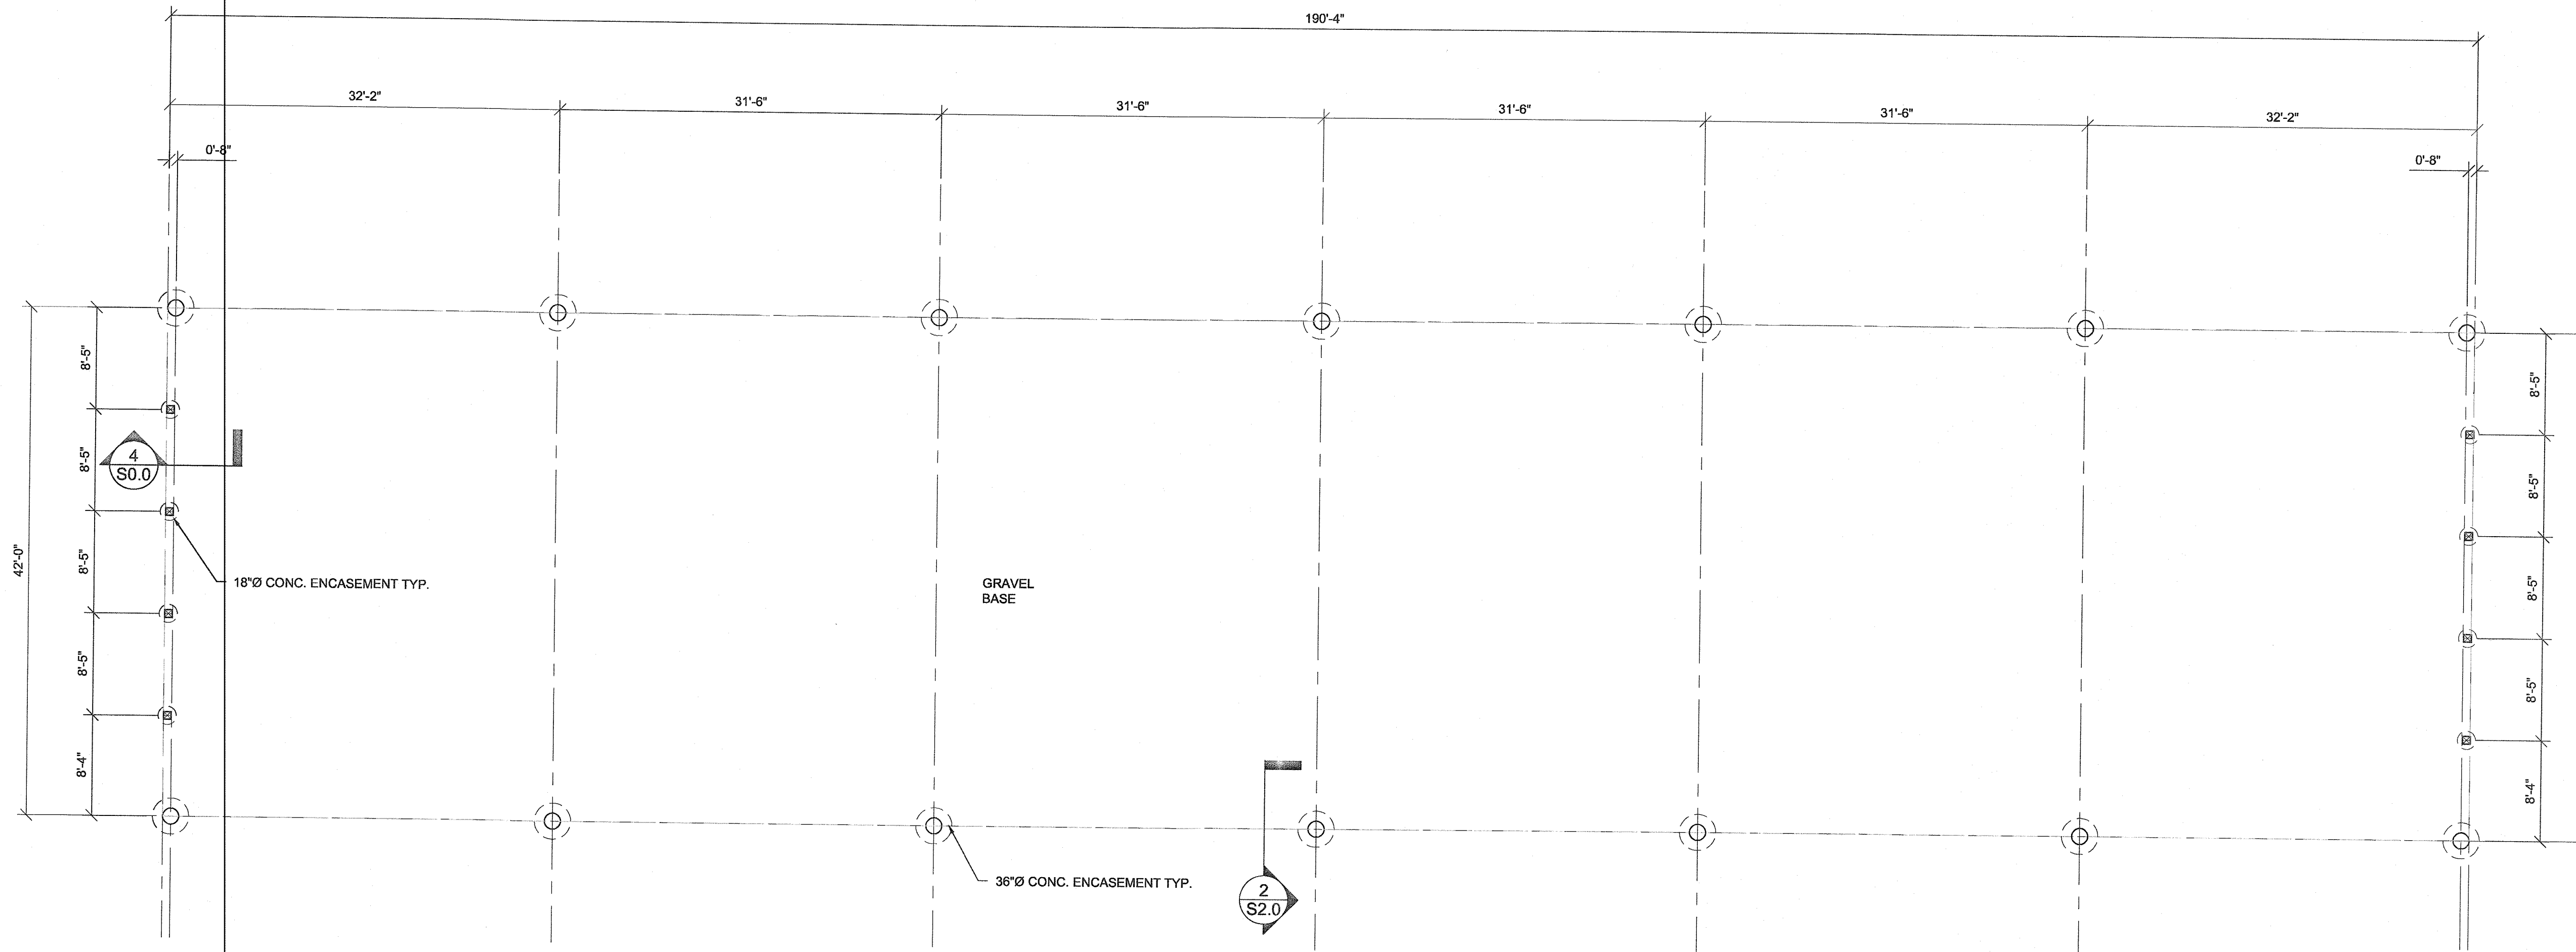

1 FOUNDATION PLAN
S1.0 1/8" = 1'-0"

- FOUNDATION NOTES:
1. FOR ADDITIONAL INFORMATION AND REQUIREMENTS, SEE TYPICAL DETAILS AND GENERAL NOTES.
 2. FINISHED FLOOR (F.F.) = 0'-0" U.N.O.

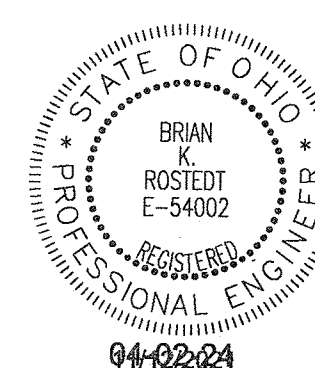

PRINTS ISSUED		TTR Engineers 450 GRANT STREET, SUITE 130 AKRON, OH 44311 (330)733-8332 www.ttr-engineers.com		
DATE	USE			
03-12-24	FOR REVIEW			
04-02-24	FOR PERMIT	CLIENT: GRAVES LUMBER		
REVISIONS		STORAGE SHED 1315 S. CLEVELAND MASSILLON RD COPLEY, OHIO 44321		
REV.	DATE			
		FOUNDATION PLAN		
DESIGNED: JG		CHECKED: BKR	DWG. NO.	
DRAWN: KLG		JOB #: 240254	S1.0	