

HARBOR FREIGHT

4020 Medina Rd
AKRON, OH

Project 03489
Revision 02
Rev Date 12/16/2025

Project Manager
Pedro Leal
pedro@urbansigngroup.com

Sign Package Developed by:



UrbanSignGroup.com
(610) 522-5555
info@UrbanSignGroup.com

© 2023 Urban Sign Group. All rights reserved.



Advance
your
brand.

610-522-5555
UrbanSignGroup.com

500 Pine St., Suite 3A
Holmes, PA 19043

Customer Approval

Signature

Date

Landlord Approval

Signature

Date

Above signatures authorize
Urban Sign Group to manufacture
as specified including; all sizes,
spelling, punctuation, and colors.

© 2024 Urban Sign Group
All rights reserved.

Harbor Freight Tools


4020 Medina Rd
Akron, OH

Project 03489
Revision 02
Rev Date 12/16/2025

Project Manager
Pedro Leal
pedro@urbansigngroup.com

Salesperson
Jim Malin

Drawn by **MS KM** Page **2**
SHEET SIZE 8.5" X 14"

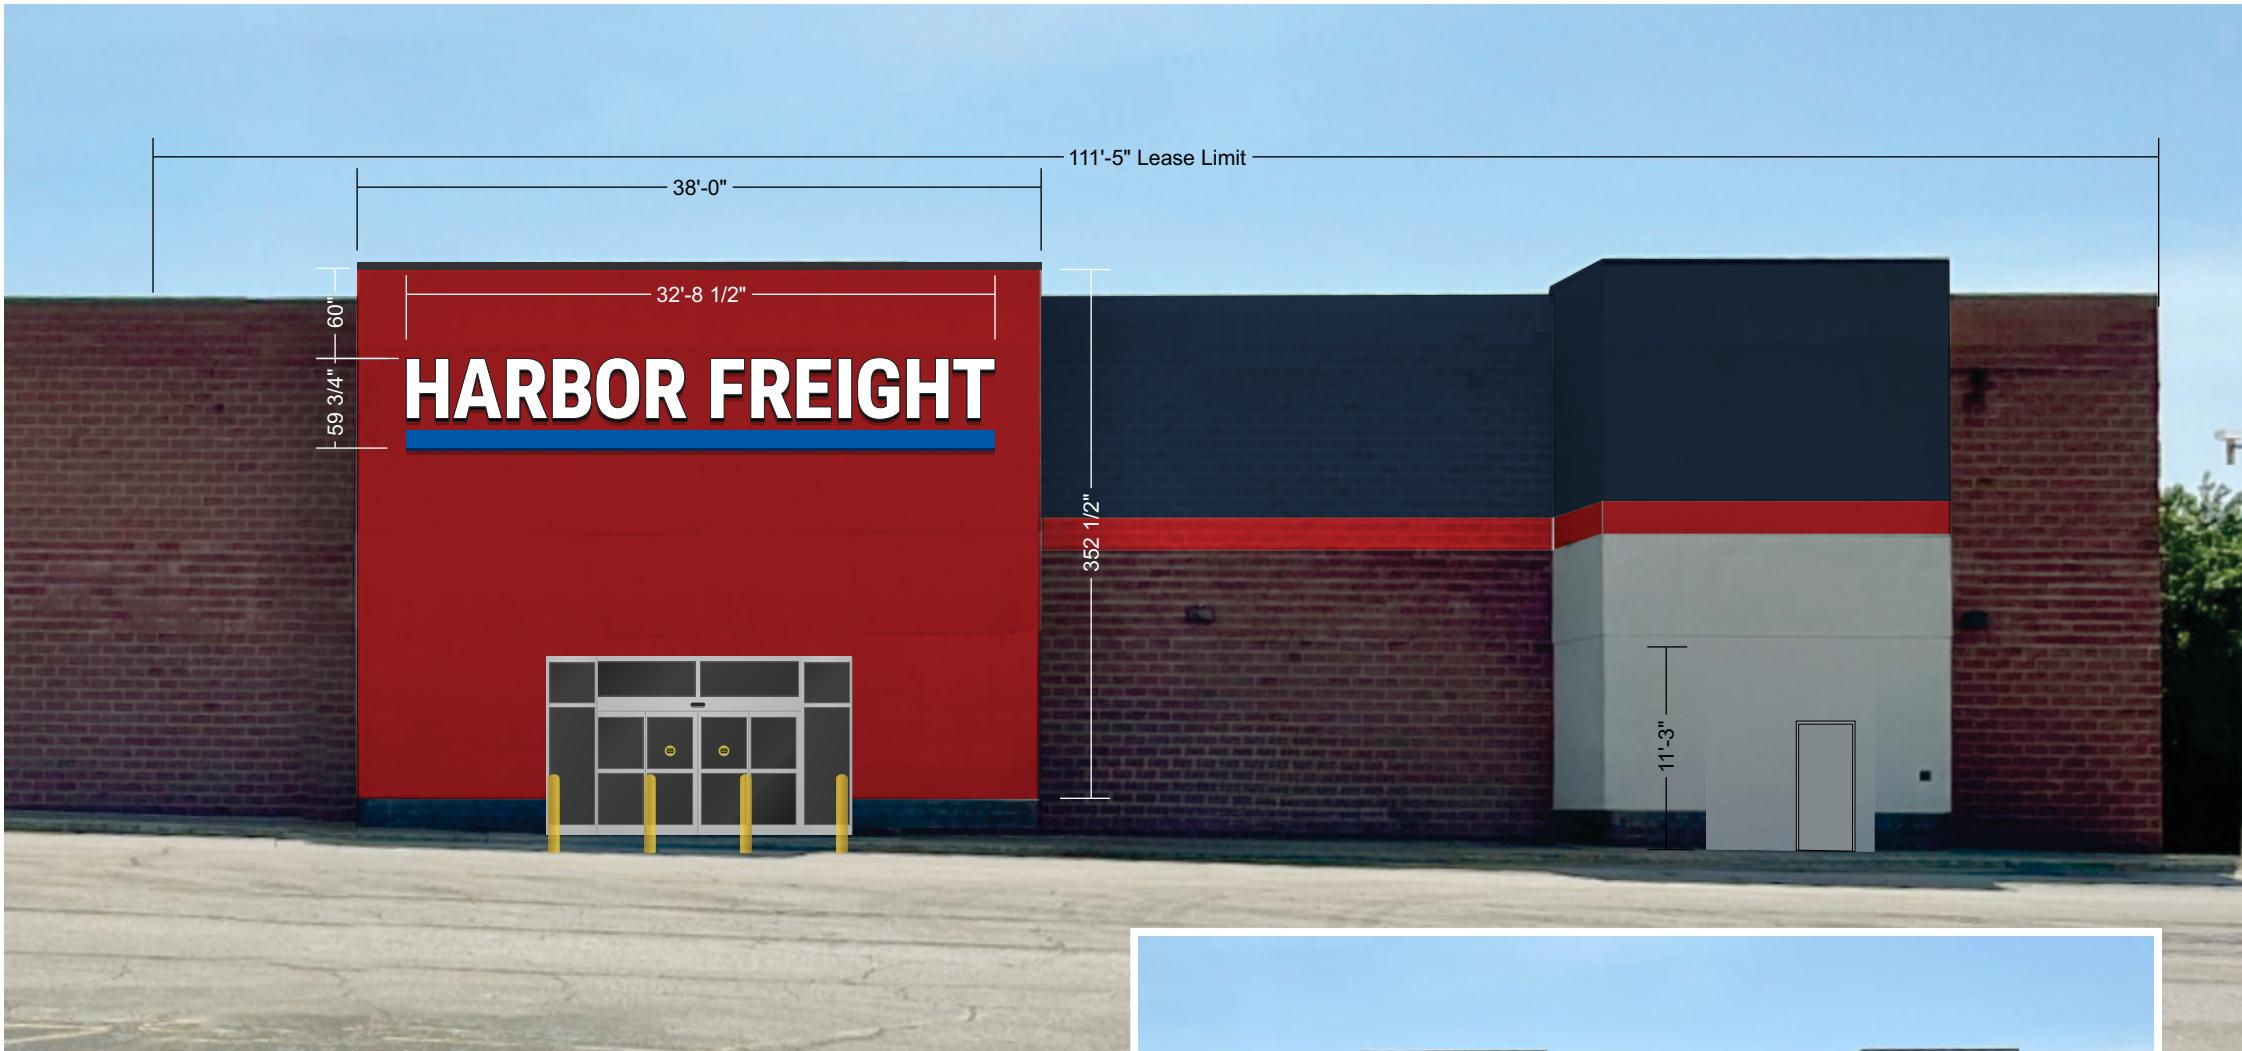

FRONT ELEVATION RENDERING

Scale: 3/32" = 1"-0"



EXISTING CONDITIONS

Scale: Not to scale.

Advance
your
brand.

610-522-5555
UrbanSignGroup.com

500 Pine St., Suite 3A
Holmes, PA 19043

Customer Approval

Signature

Date

Landlord Approval

Signature

Date

Above signatures authorize
Urban Sign Group to manufacture
as specified including; all sizes,
spelling, punctuation, and colors.

© 2024 Urban Sign Group
All rights reserved.

Harbor Freight Tools

4020 Medina Rd
Akron, OH


Project 03489
Revision 02
Rev Date 12/16/2025

Project Manager
Pedro Leal
pedro@urbansigngroup.com

Salesperson
Jim Malin

Drawn by MS KM Page 3

SHEET SIZE 8.5" X 14"

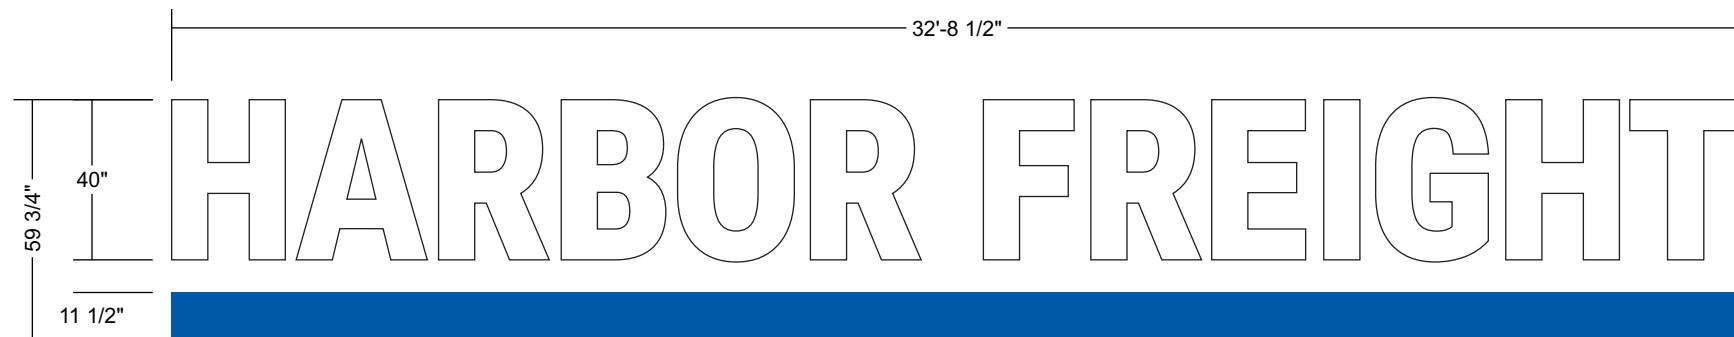


A

CHANNEL LETTERS


Quantity: 1 (162.76 SQFT)

Scale: 1/4" = 1'-0"

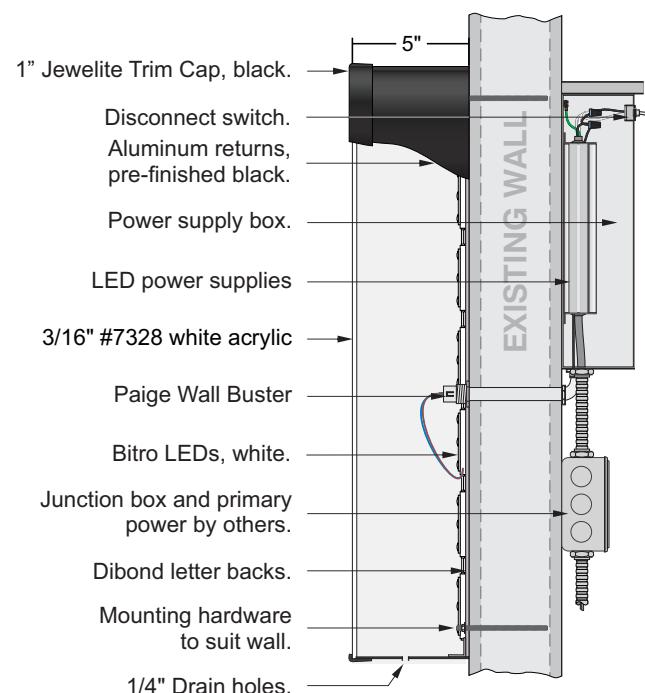

SECTION @ LETTERS

Scale: Not to scale.

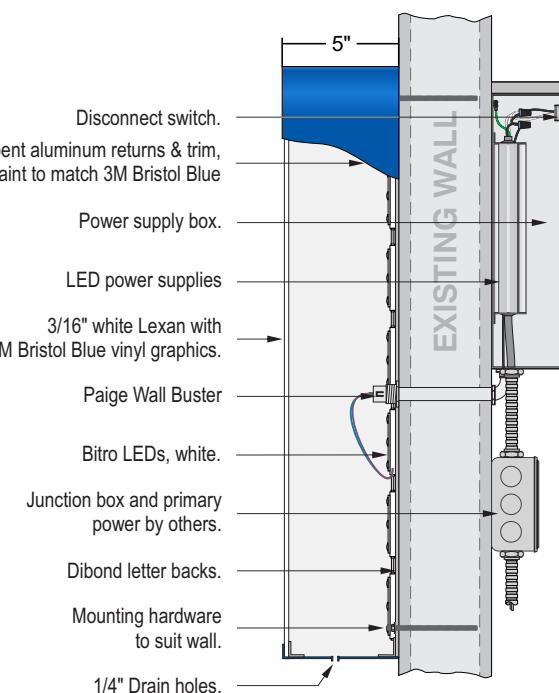

SECTION @ RULE LINE

Scale: Not to scale.



Match
3M 3630-97
Bristol Blue

Advance
your
brand.

610-522-5555
UrbanSignGroup.com

500 Pine St., Suite 3A
Holmes, PA 19043

Customer Approval

Signature _____

Date _____

Landlord Approval

Signature _____

Date _____

Above signatures authorize
Urban Sign Group to manufacture
as specified including; all sizes,
spelling, punctuation, and colors.

© 2024 Urban Sign Group
All rights reserved.

Harbor Freight Tools

4020 Medina Rd
Akron, OH

Project 03489
Revision 02
Rev Date 12/16/2025

Project Manager
Pedro Leal
pedro@urbansigngroup.com

Salesperson
Jim Malin

Drawn by MS KM Page 4
SHEET SIZE 8.5" X 14"



B PYLON UPDATE - FRONT VIEW

Scale: Not to scale.



EXISTING CONDITIONS

Scale: Not to scale.

Advance
your
brand.

610-522-5555
UrbanSignGroup.com

500 Pine St., Suite 3A
Holmes, PA 19043

Customer Approval

Signature _____

Date _____

Landlord Approval

Signature _____

Date _____

Above signatures authorize
Urban Sign Group to manufacture
as specified including; all sizes,
spelling, punctuation, and colors.

© 2024 Urban Sign Group
All rights reserved.

Harbor Freight Tools

4020 Medina Rd
Akron, OH


Project 03489
Revision 02
Rev Date 12/16/2025

Project Manager
Pedro Leal
pedro@urbansigngroup.com

Salesperson
Jim Malin

Drawn by MS KM Page 5

SHEET SIZE 8.5" X 14"

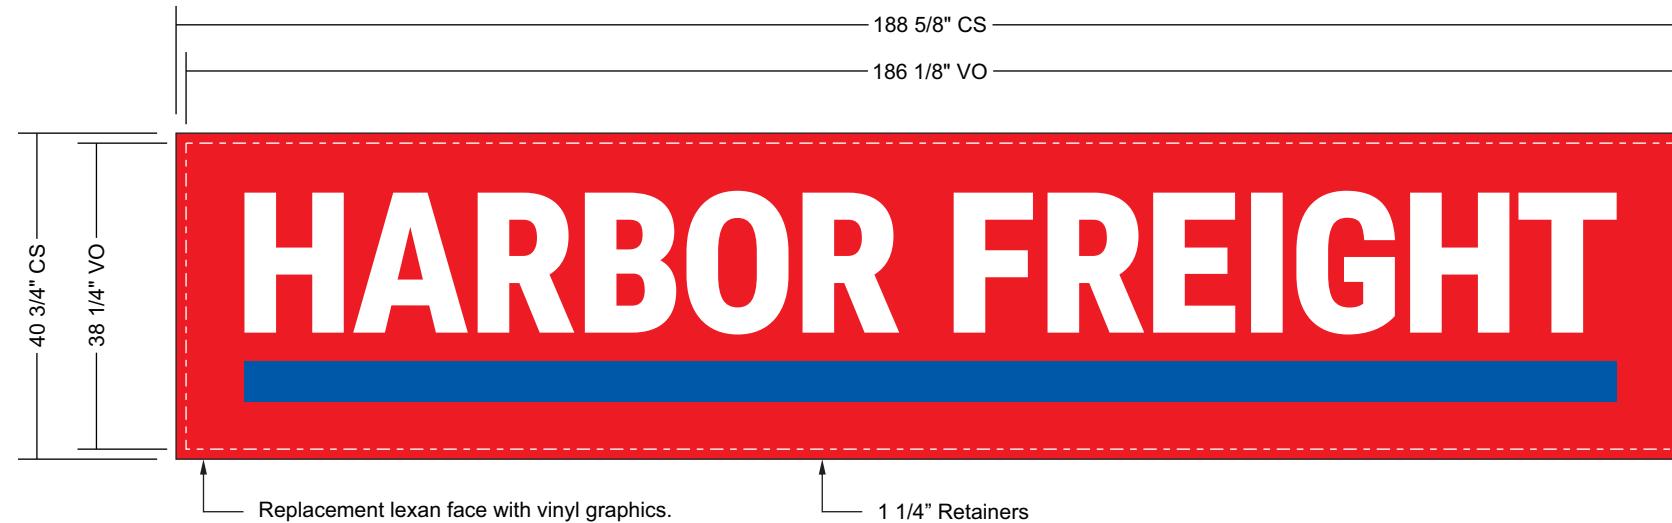

B PYLON UPDATE - FRONT VIEW

Quantity: 2

Scale: 1/2" = 1"-0"



NOTE: Remove existing horizontal divider bar
from pylon to make a single large insert.

