
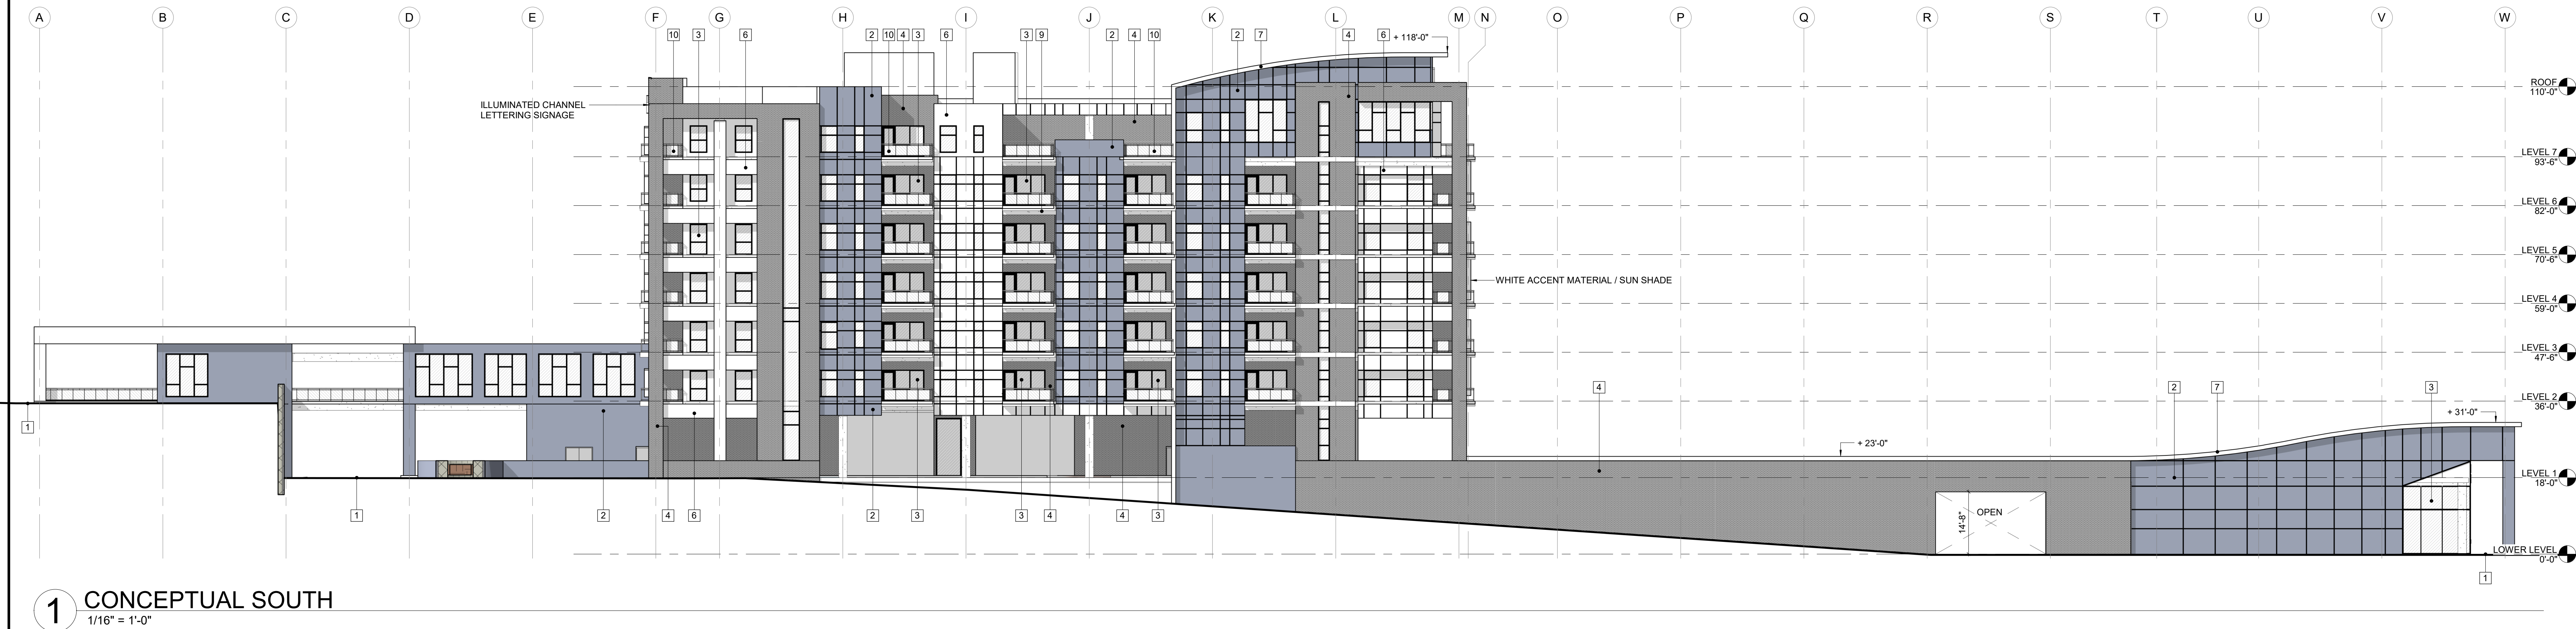


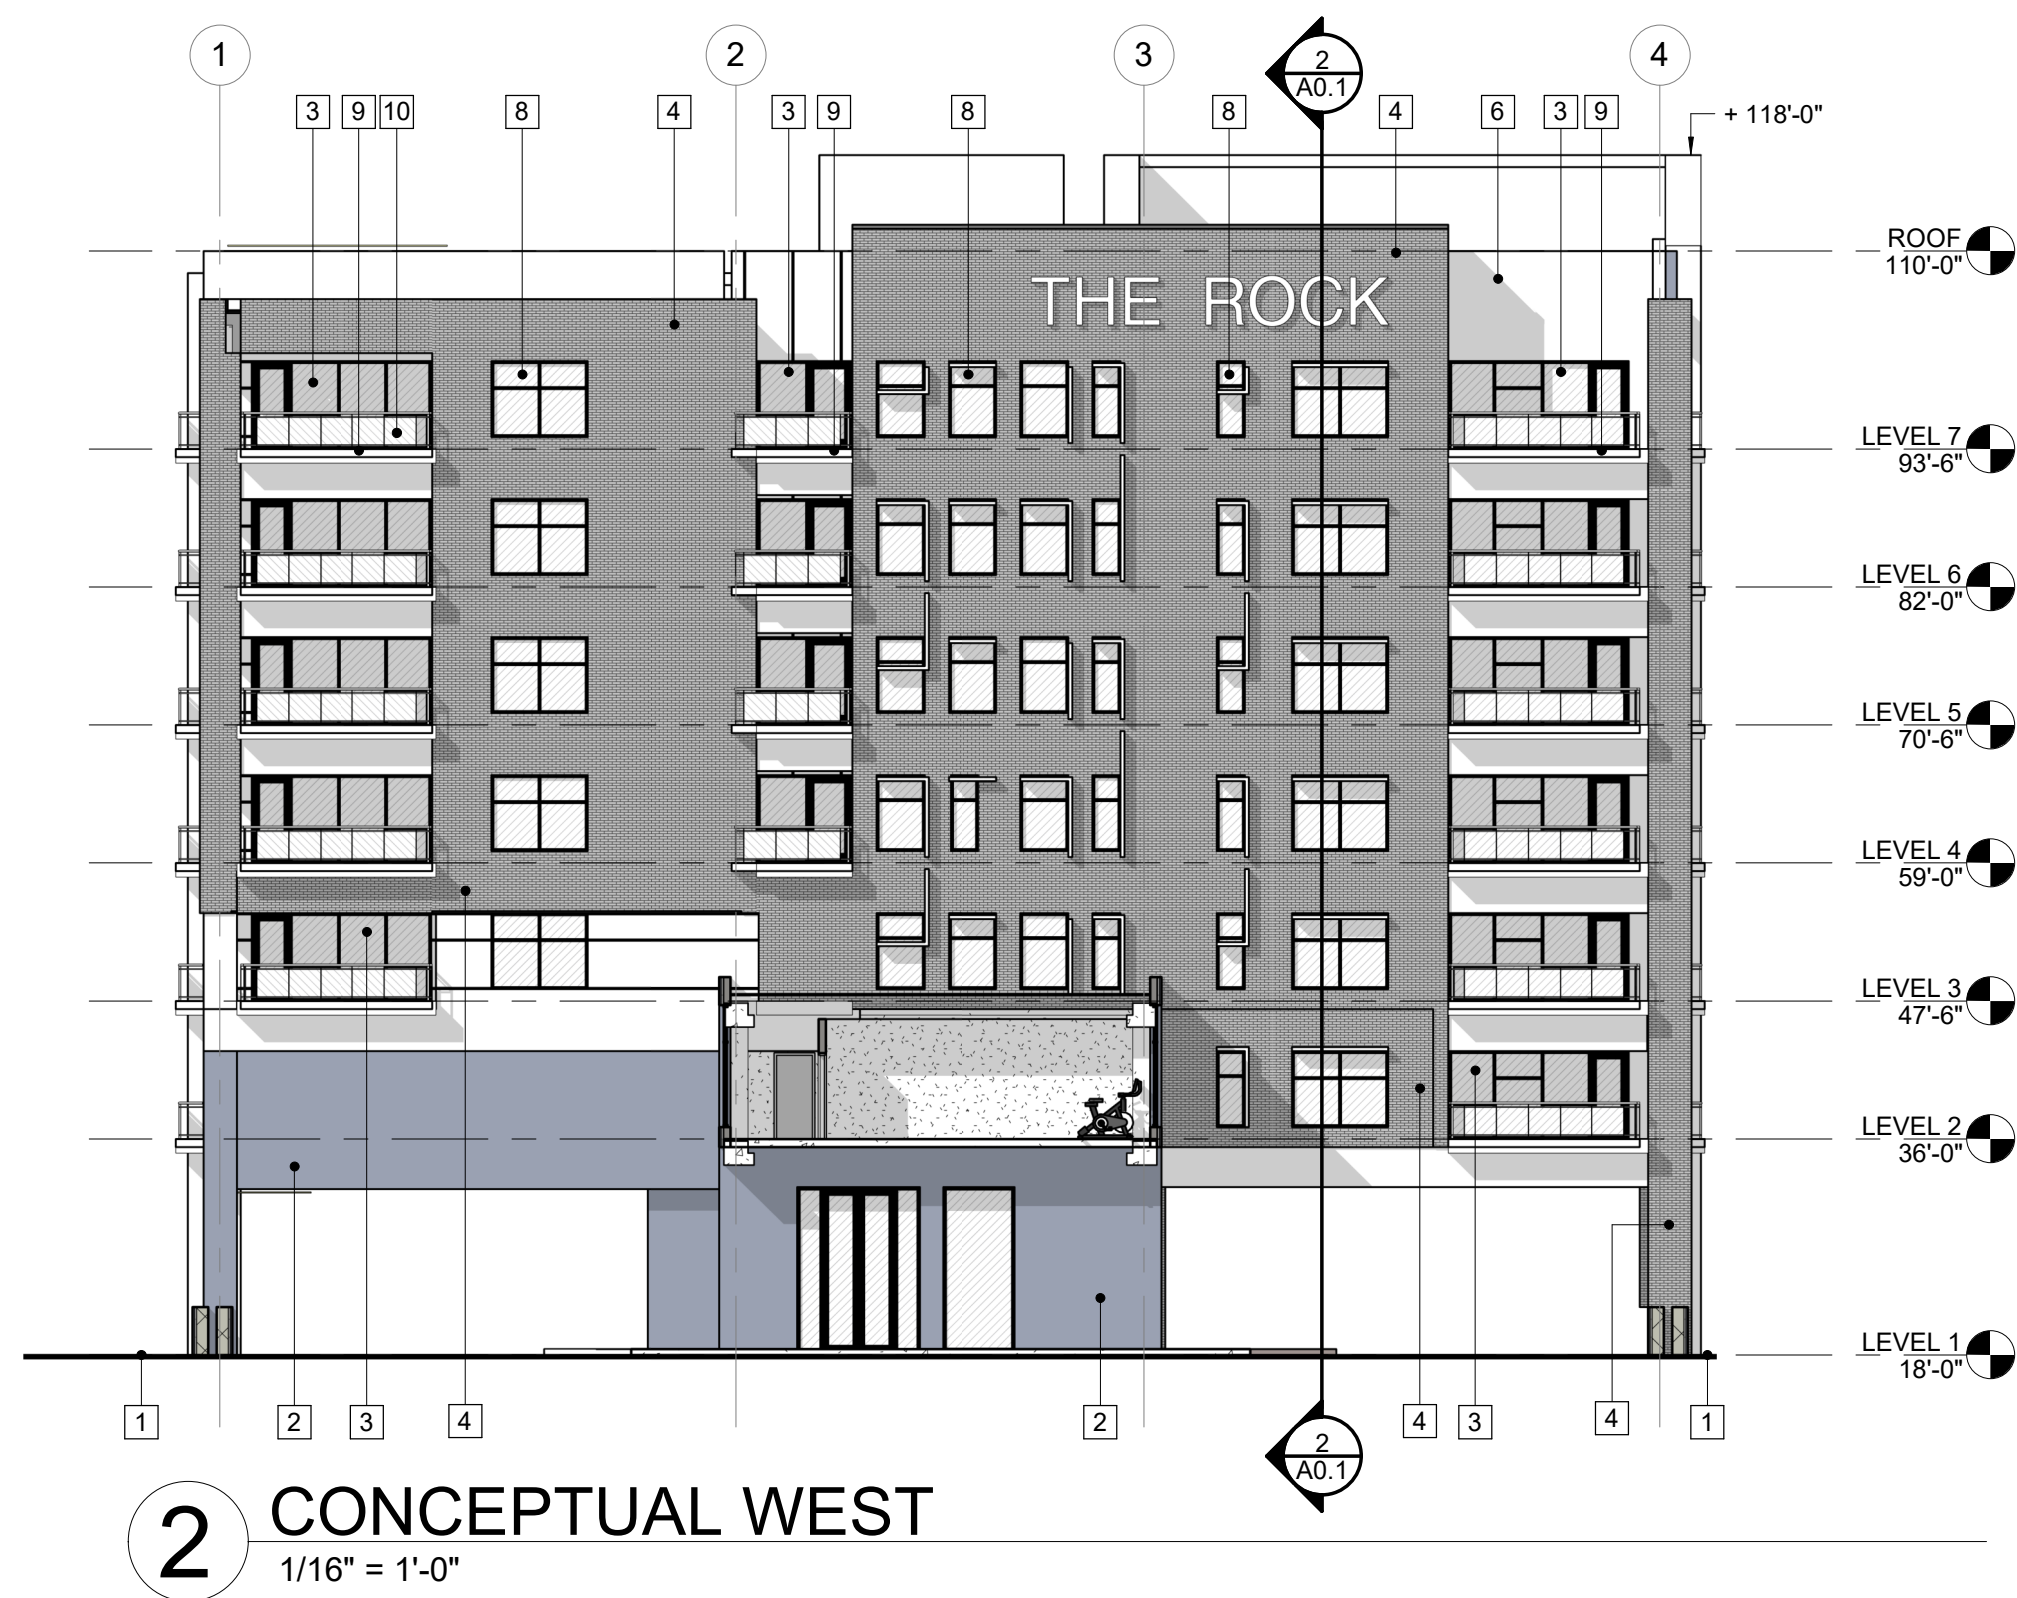

GENERAL NOTES - ELEVATIONS

1. VERIFY ALL DIMENSIONED CONDITIONS IN THE FIELD. WHEN DIMENSIONS AND/OR CONDITIONS AS INDICATED ON THE DRAWINGS CONFLICT WITH ACTUAL, CONTACT THE ARCHITECT FOR CLARIFICATION.
2. REFER TO STRUCTURAL DETAILS FOR PROPER REINFORCEMENT OF MASONRY AT ALL WINDOW AND DOOR OPENINGS, TYPICAL.
3. REFER TO STRUCTURAL DETAILS FOR TYPICAL EXPANSION AND CONTROL JOINT CONSTRUCTION.

FLAG NOTES - EXTERIOR ELEVATIONS

1. APPROXIMATE FINISHED GRADE.
2. ACM PANEL, COLOR: GRAY
3. BLACK ANODIZED ALUMINUM STOREFRONT SYSTEM
4. BRICK MASONRY, SIOUX CITY BRICK "EBONITE VELOUR"
5. METAL COPING
6. ACM PANEL, COLOR: OFF-WHITE
7. WHITE ALUMINUM ROOF FASCIA
8. WINDOW PER SCHEDULE, TYP. SEE PLANS
9. BALCONY, FINISHES TO BE COORDINATED WITH OWNER.
10. GLASS INFILL PANEL RAILING, TYP.

SYMBOL LEGEND

- TYPICAL SECTION AND DETAIL FLAGS:
REFERS TO SECTION OR ELEVATION NUMBER
REFERS TO DRAWING SHEET NUMBER
- 101-1 INDICATES DOOR TYPE - REFER TO SHEET A0.1 FOR DOOR SCHEDULE & DOOR/FRAME MATERIALS & ELEVATIONS
- (10) INDICATES WINDOW TYPE, REFER TO SHEET A0.2 FOR WINDOW ELEVATIONS
- DATUM POINT, INDICATES ELEVATION

PRELIMINARY
NOTE!!!
THIS DRAWING IS NOT
FOR CONSTRUCTION

REVISIONS

the **ROCK** LUXURY LIVING

phone 330.666.5770 fax 330.666.8812

MPG ARCHITECTS

MANN • PARSONS • GRAY

3660 Embassy Parkway
Fairlawn, OH 44333

mpg-architects.com

EXTERIOR ELEVATIONS

DATE: JANUARY 28, 2022

PROJECT #: 18519

THE ROCK

506 ROTH ROCK ROAD
AKRON, OH 44321

A2.1
X OF X