


GENERAL NOTES - FLOOR PLAN

- ALL DIMENSIONS ARE TO FACE OF STUD AND/OR MASONRY (UNLESS NOTED OTHERWISE).
- VERIFY ALL DIMENSIONED CONDITIONS IN THE FIELD. WHEN DIMENSIONS AND/OR CONDITIONS AS INDICATED ON THE DRAWINGS CONFLICT WITH ACTUAL CONDITIONS, CONTACT THE ARCHITECT FOR CLARIFICATION.
- WALL THICKNESS INDICATED ON DRAWINGS SHALL BE CONSTANT FOR THE ENTIRE LENGTH OF THE WALL (U.N.O.).
- PROVIDE BEHIND WALL REINFORCING AND BLOCKING AS REQUIRED FOR DOOR STOPS, ATTACHMENT OF MILLWORK, CASEWORK, TOILET ACCESSORIES, ETC. WOOD BLOCKING MUST BE PTW.
- ALL OUTSIDE GYPSUM CORNERS THROUGHOUT THE INTERIOR SPACE TO HAVE METAL CORNER BEADS.
- SAW-CUT OR TOOLED CONTROL JOINTS AT INTERIOR EXPOSED CONCRETE FLOORS SHALL BE CAULKED WITH SEALANT AS REQUIRED.
- REFER TO FINISH SCHEDULE FOR ADDITIONAL INFORMATION ON LOCATIONS AND TYPES OF FINISH MATERIALS.

SYMBOL LEGEND

ROOM NAME	INDICATES ROOM NAME AND NUMBER, REFER TO INTERIOR DESIGN DRAWINGS AND SPECIFICATIONS FOR ROOM FINISHES
101	
3B	INDICATES WALL CONSTRUCTION TYPE & HEIGHT, REFER TO G1.X SERIES SHEETS FOR DETAILED ASSEMBLY DESCRIPTIONS
TYPI	TYPICAL SECTION AND DETAIL FLAG
REF	REFERS TO SECTION OR ELEVATION NUMBER
REF	REFERS TO DRAWING SHEET NUMBER
10-1	INDICATES DOOR TYPE - REFER TO A5.X SERIES SHEETS FOR DOOR SCHEDULE & DOORFRAME MATERIALS & ELEVATIONS, REFER TO SPECIFICATION SECTION 08 71 00 FOR DOOR HARDWARE INFORMATION
11	INDICATES WINDOW TYPE, REFER TO A6.X SERIES SHEETS FOR WINDOW ELEVATIONS
●	DATUM POINT, INDICATES ELEVATION

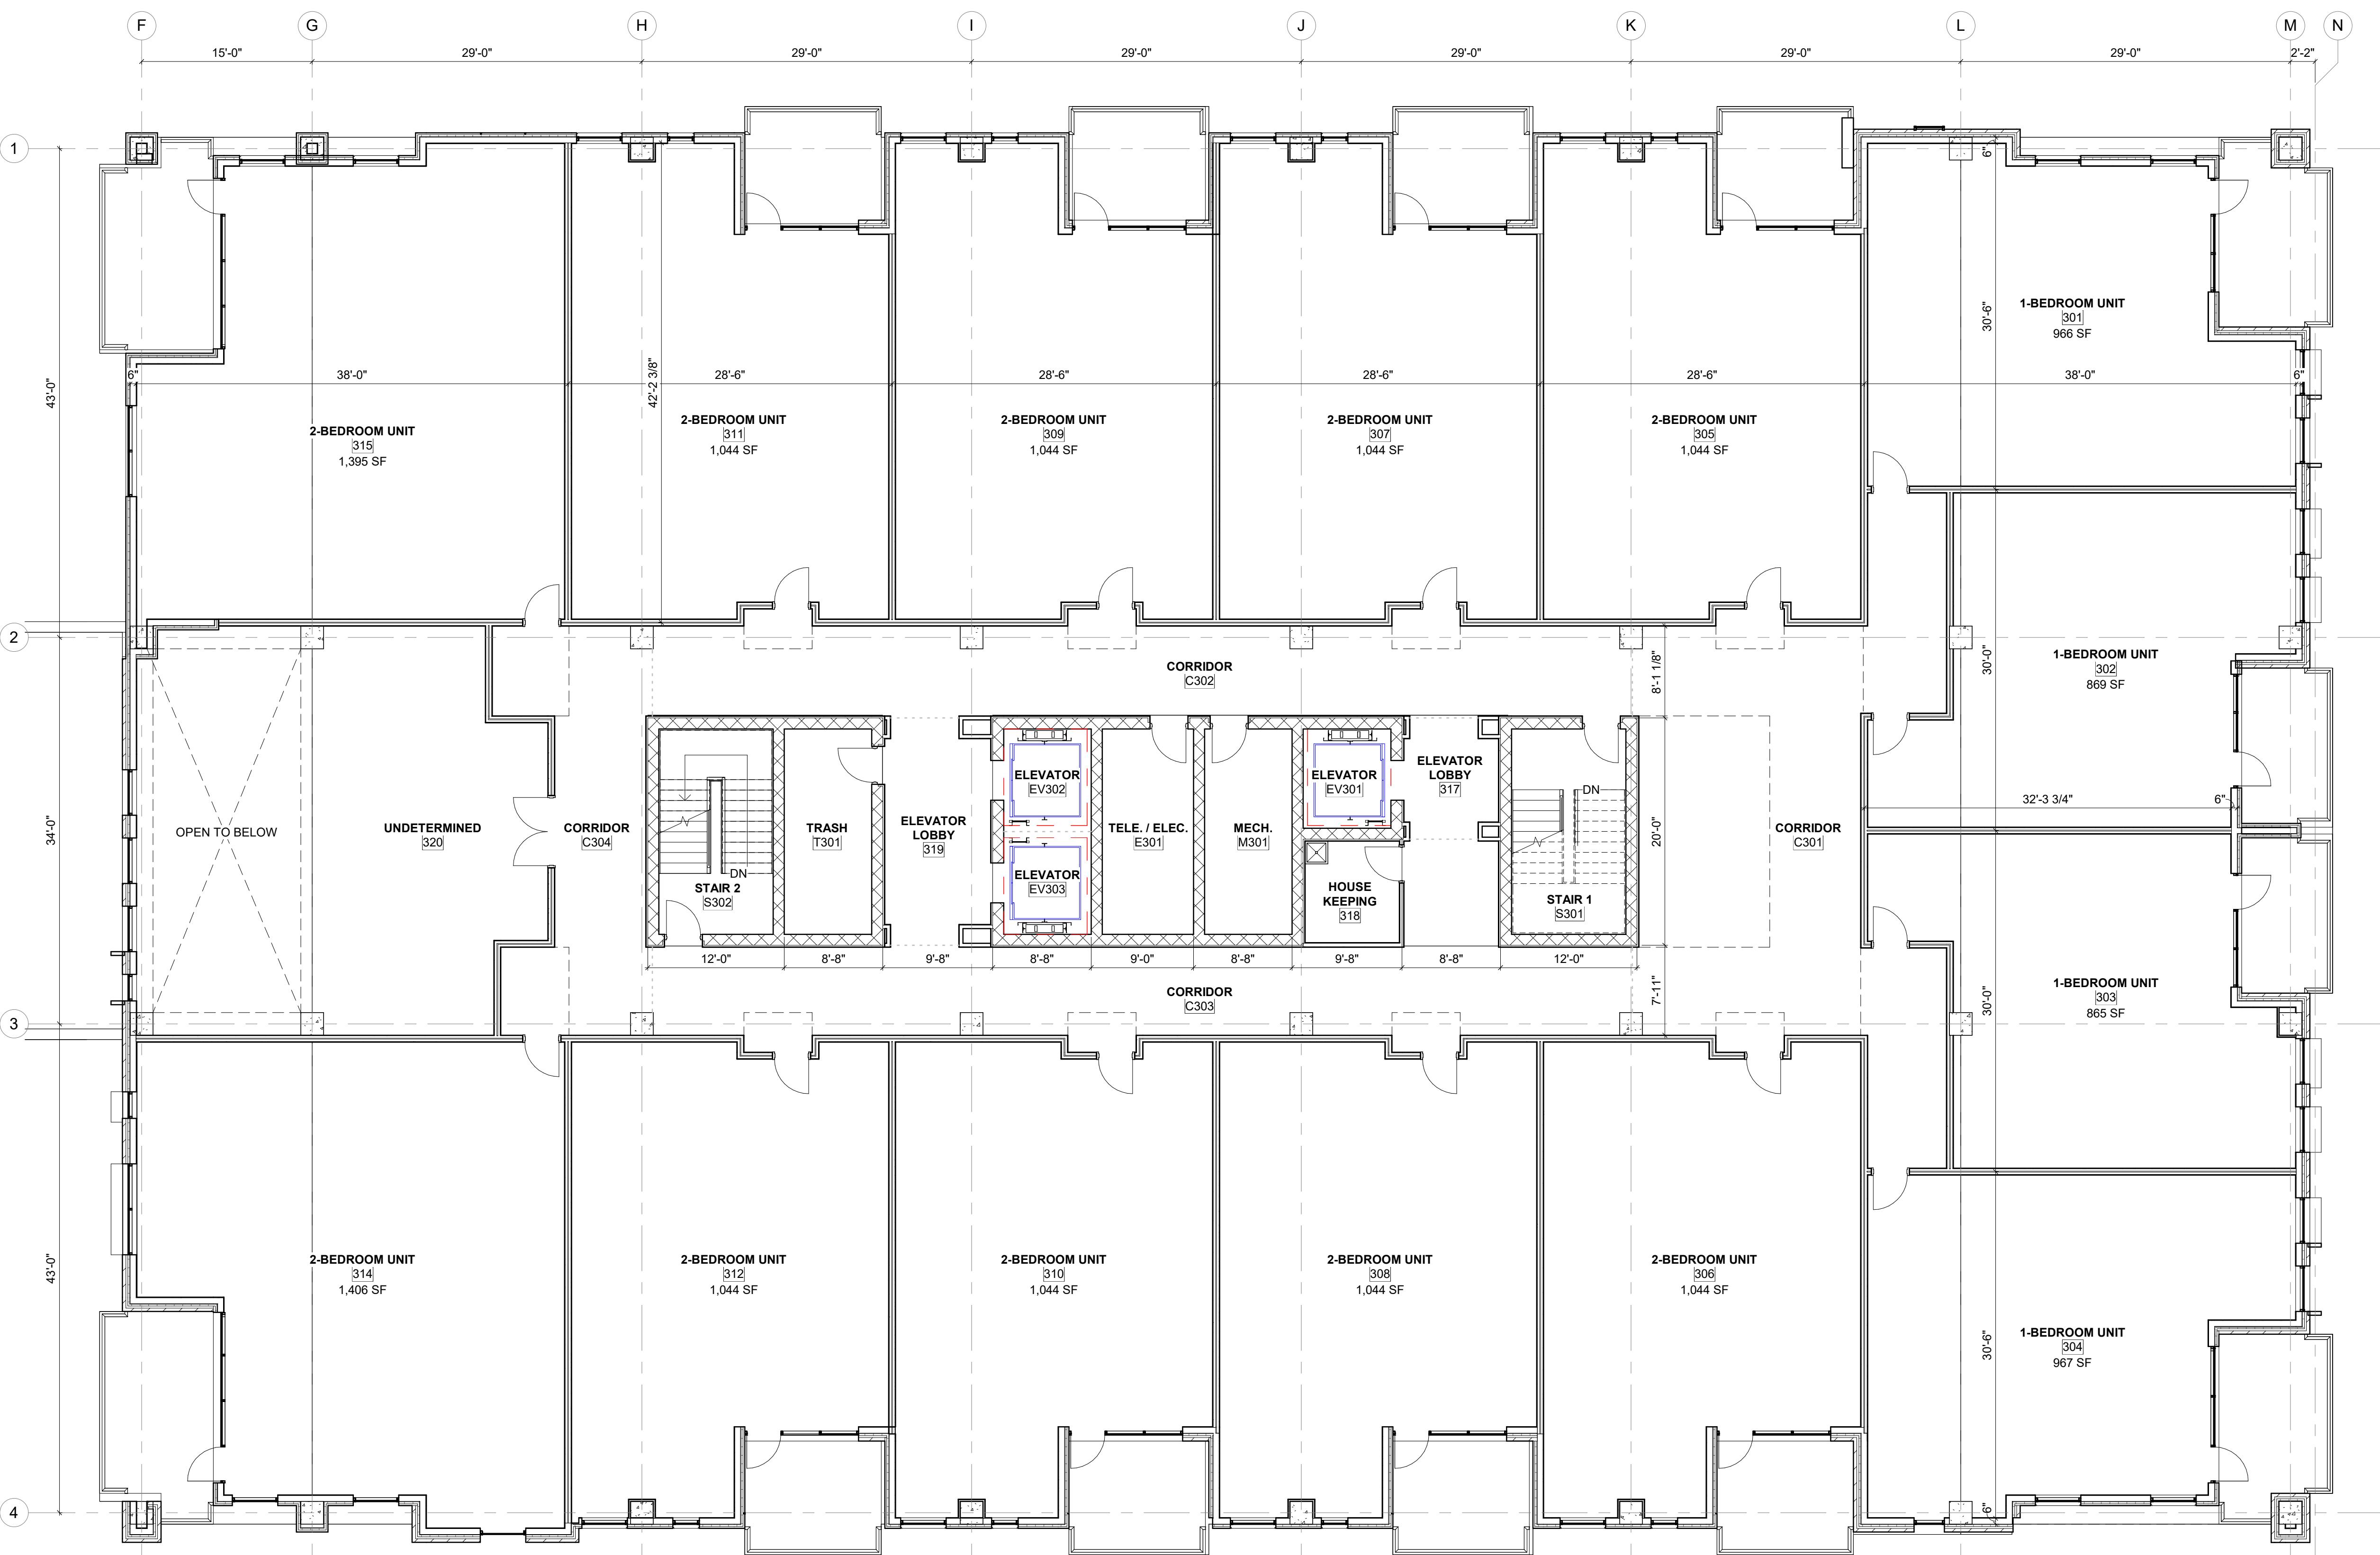

1 PLAN OVERALL - LEVEL THREE

1/8" = 1'-0" 8' 12' 16' 20'

A1.3
Designer

the ROCK
LUXURY LIVING

MPG
MANN PARSONS GRAY
ARCHITECTS

phone 330.666.5770
fax 330.666.8812

3660 Embassy Parkway
Fairlawn, OH 44333
mpg-architects.com

FLOOR PLAN - LEVEL THREE	PROJECT #: 16519	DATE: JANUARY 28, 2022
THE ROCK 506 ROTHRICK ROAD AKRON, OH 44321		