


△ REVISIONS

GENERAL NOTES - FLOOR PLAN

1. ALL DIMENSIONS ARE TO FACE OF STUD AND/OR MASONRY (UNLESS NOTED OTHERWISE).
2. VERIFY ALL DIMENSIONED CONDITIONS IN THE FIELD. WHEN DIMENSIONS AND/OR CONDITIONS AS INDICATED ON THE DRAWINGS CONFLICT WITH ACTUAL CONDITIONS, CONTACT THE ARCHITECT FOR CLARIFICATION.
3. WALL THICKNESS INDICATED ON DRAWINGS SHALL BE CONSTANT FOR THE ENTIRE LENGTH OF THE WALL (U.N.O.).
4. PROVIDE BEHIND WALL REINFORCING AND BLOCKING AS REQUIRED FOR DOOR STOPS, ATTACHMENT OF MILLWORK, CASEWORK, TOILET ACCESSORIES, ETC. WOOD BLOCKING MUST BE PTW.
5. ALL OUTSIDE GYPSUM CORNERS THROUGHOUT THE INTERIOR SPACE TO HAVE METAL CORNER BEADS.
6. SAW-CUT OR TOOLED CONTROL JOINTS AT INTERIOR EXPOSED CONCRETE FLOORS SHALL BE CAULKED WITH SEALANT AS REQUIRED.
7. REFER TO FINISH SCHEDULE FOR ADDITIONAL INFORMATION ON LOCATIONS AND TYPES OF FINISH MATERIALS.

SYMBOL LEGEND

ROOM NAME	INDICATES ROOM NAME AND NUMBER, REFER TO INTERIOR DESIGN DRAWINGS AND SPECIFICATIONS FOR ROOM FINISHES
101	INDICATES WALL CONSTRUCTION TYPE & HEIGHT, REFER TO G1.X SERIES SHEETS FOR DETAILED ASSEMBLY DESCRIPTIONS
102	TYPICAL SECTION AND DETAIL FLAG - REFERS TO SECTION OR DETAIL NUMBER
103	REFERS TO DRAWING SHEET NUMBER
104	INDICATES DOOR TYPE - REFER TO A5.X SERIES SHEETS FOR DOOR SCHEDULE & DOORFRAME MATERIALS & ELEVATIONS, REFER TO SPECIFICATION SECTION 08 71 00 FOR DOOR HARDWARE INFORMATION
105	INDICATES WINDOW TYPE, REFER TO A6.X SERIES SHEETS FOR WINDOW ELEVATIONS
106	DATUM POINT, INDICATES ELEVATION

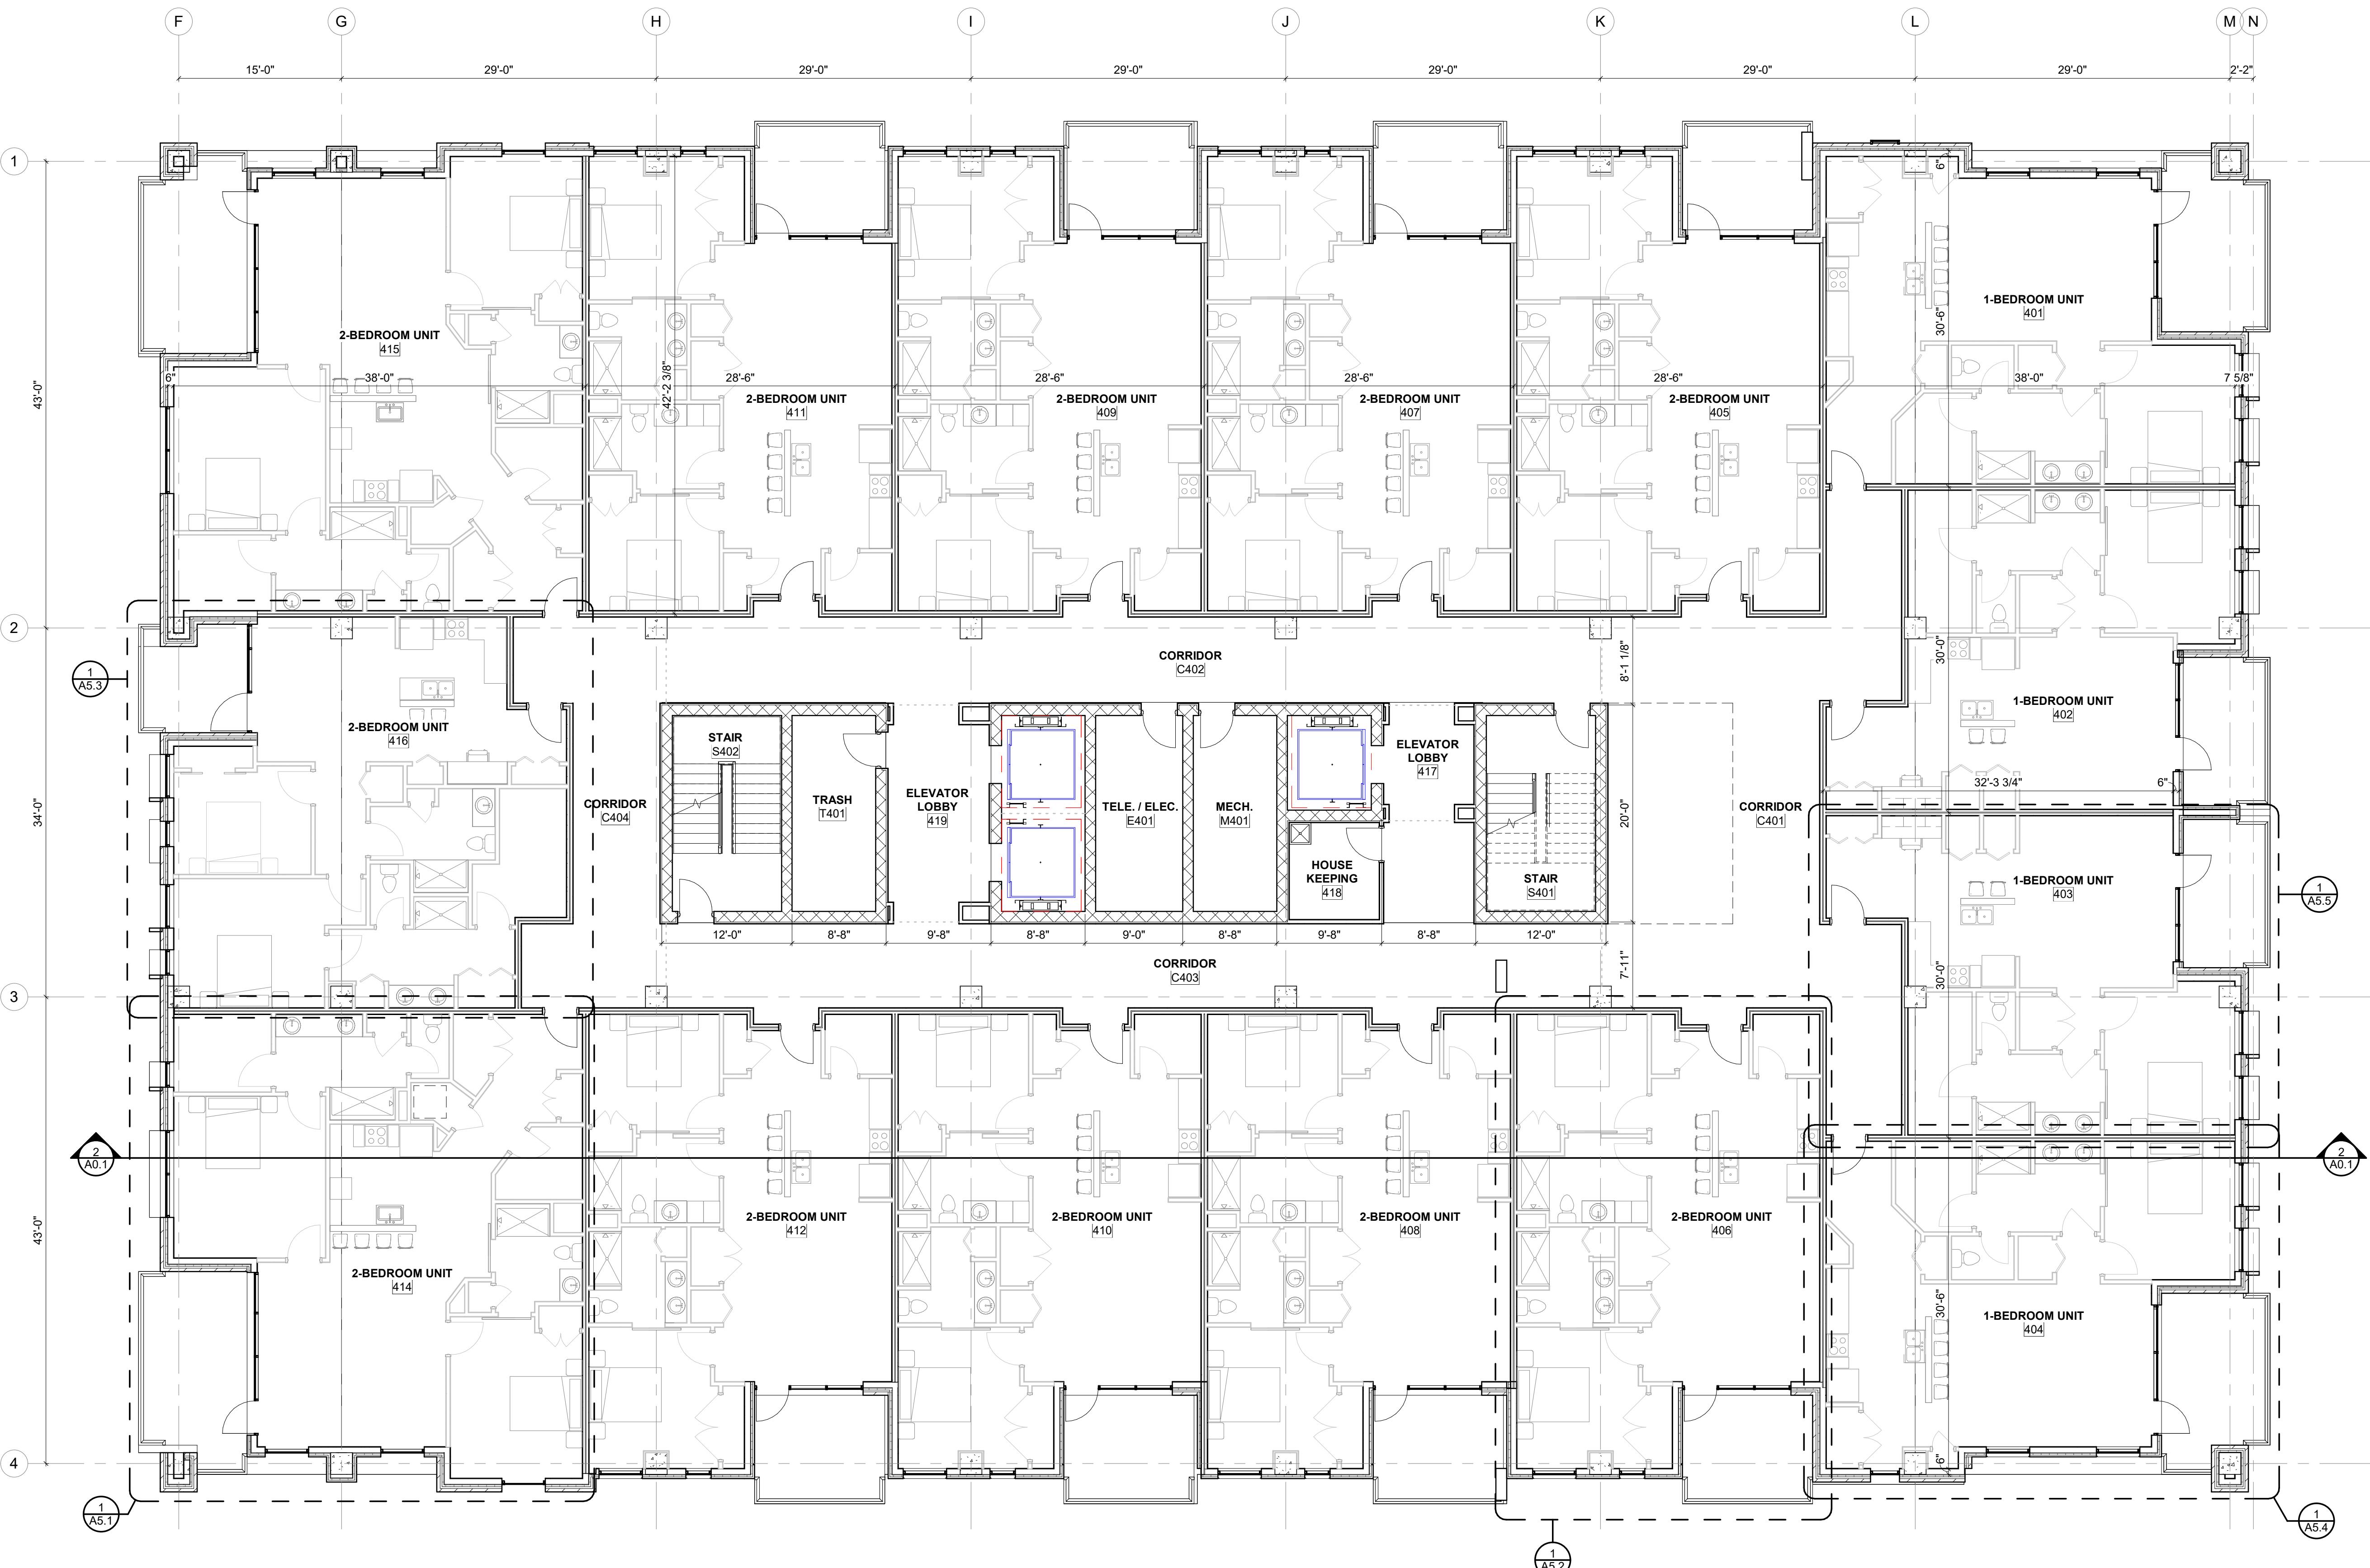

1 PLAN OVERALL - LEVEL FOUR

1/8" = 1'-0" 8' 12' 16' 20'

the ROCK
LUXURY LIVING

MPG
MANN • PARSONS • GRAY
ARCHITECTS

phone 330.666.5770
fax 330.666.8812
3660 Embassy Parkway
Fairlawn, OH 44333
mpg-architects.com

FLOOR PLAN - LEVEL FOUR

PROJECT #: 16519 DATE: JANUARY 28, 2022

THE ROCK
506 ROTHRICK ROAD
AKRON, OH 44321

A1.4
Designer