

GENERAL NOTES - ELEVATIONS

1. VERIFY ALL DIMENSIONED CONDITIONS IN THE FIELD. WHEN DIMENSIONS AND/OR CONDITIONS AS INDICATED ON THE DRAWINGS CONFLICT WITH ACTUAL, CONTACT THE ARCHITECT FOR CLARIFICATION.
2. REFER TO STRUCTURAL DETAILS FOR PROPER REINFORCEMENT OF MASONRY AT ALL WINDOW AND DOOR OPENINGS, TYPICAL.
3. REFER TO STRUCTURAL DETAILS FOR TYPICAL EXPANSION AND CONTROL JOINT CONSTRUCTION.

FLAG NOTES - EXTERIOR ELEVATIONS

- 1 APPROXIMATE FINISHED GRADE.
- 2 ACM PANEL, COLOR: GRAY
- 3 BLACK ANODIZED ALUMINUM STOREFRONT SYSTEM
- 4 BRICK MASONRY, SIOUX CITY BRICK 'EBONITE VELOUR'
- 5 METAL COPING
- 6 ACM PANEL, COLOR: OFF-WHITE
- 7 WHITE ALUMINUM ROOF FASCIA
- 8 WINDOW PER SCHEDULE, TYP. SEE PLANS
- 9 BALCONY, FINISHES TO BE COORDINATED WITH OWNER.
- 10 GLASS INFILL PANEL RAILING, TYP.



the
ROCK
LUXURY LIVING

phone 330.666.5770
fax 330.666.8812
3660 Embassy Parkway
Fairlawn, Oh 44333
mpg-architects.com

MPG
MANN • PARSONS • GRAY
ARCHITECTS

EXTERIOR ELEVATIONS
PROJECT #: 16519
THE ROCK
506 ROTHRICK ROAD
AKRON, OH 44321
DATE: JANUARY 28, 2022

A2.2
Designer

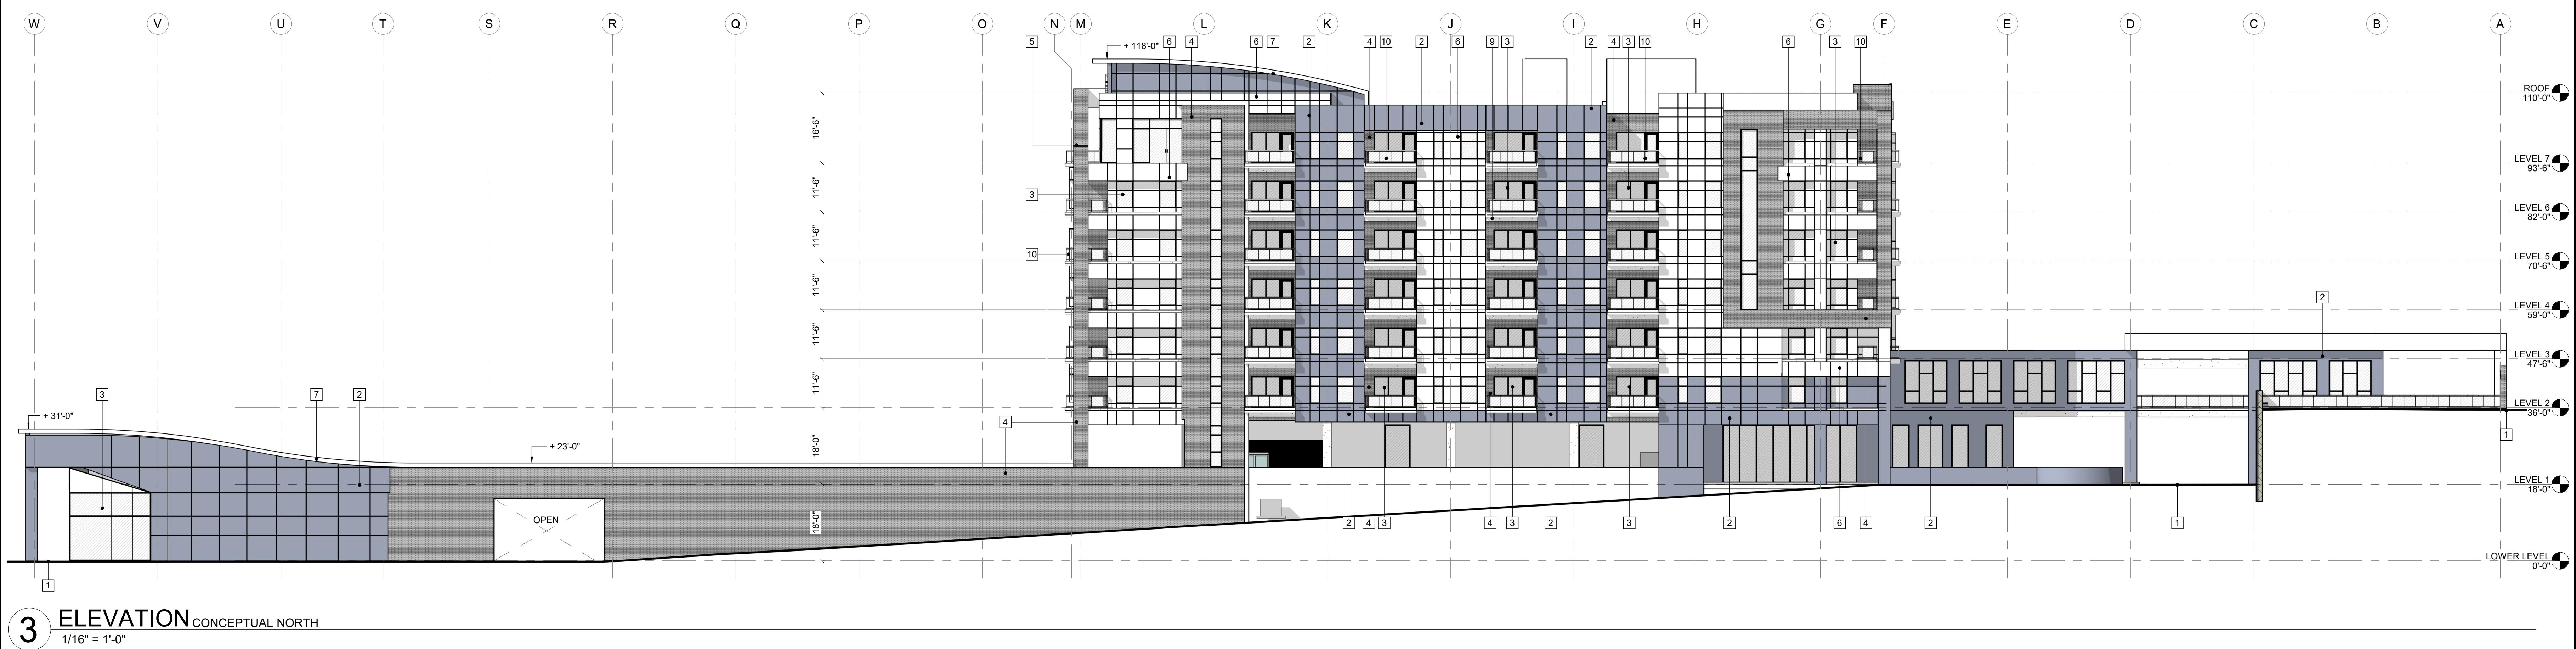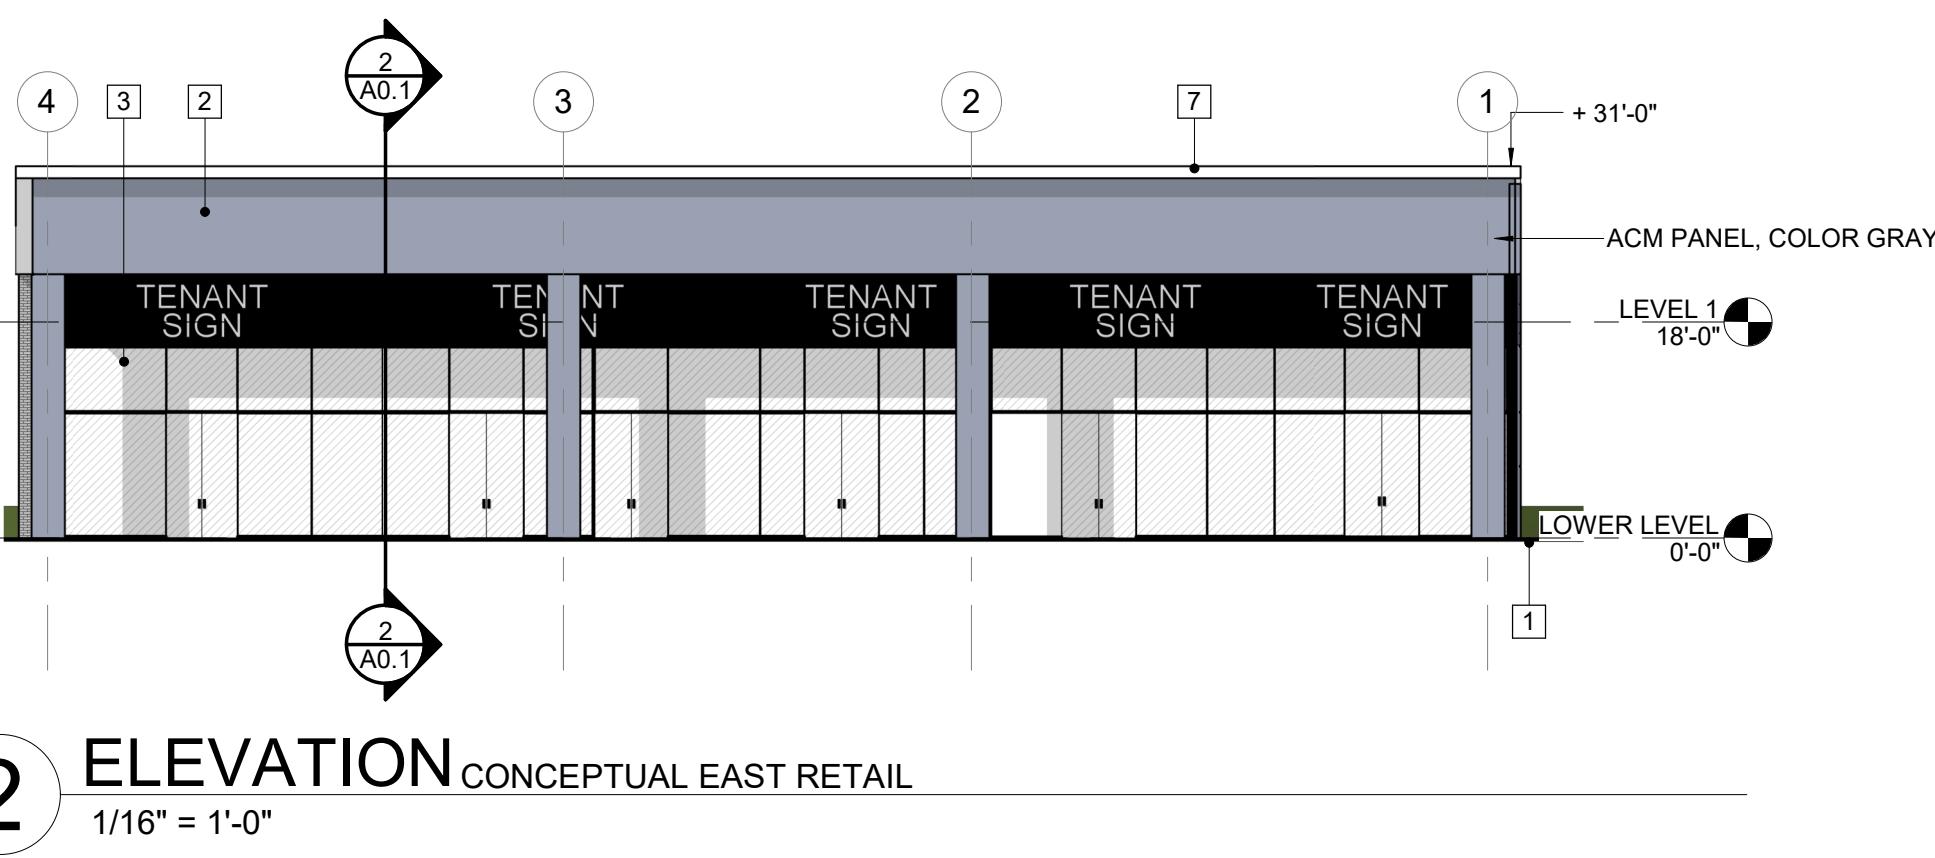

SYMBOL LEGEND

TYPICAL SECTION AND DETAIL FLAGS:
REFERS TO SECTION OR ELEVATION NUMBER
REFERS TO DRAWING SHEET NUMBER

101-1 INDICATES DOOR TYPE. REFER TO SHEET 101-1 FOR DOOR SCHEDULE & DOOR/FRAME MATERIALS & ELEVATIONS

11 INDICATES WINDOW TYPE. REFER TO SHEET 11-2 FOR WINDOW ELEVATIONS

● DATUM POINT. INDICATES ELEVATION