




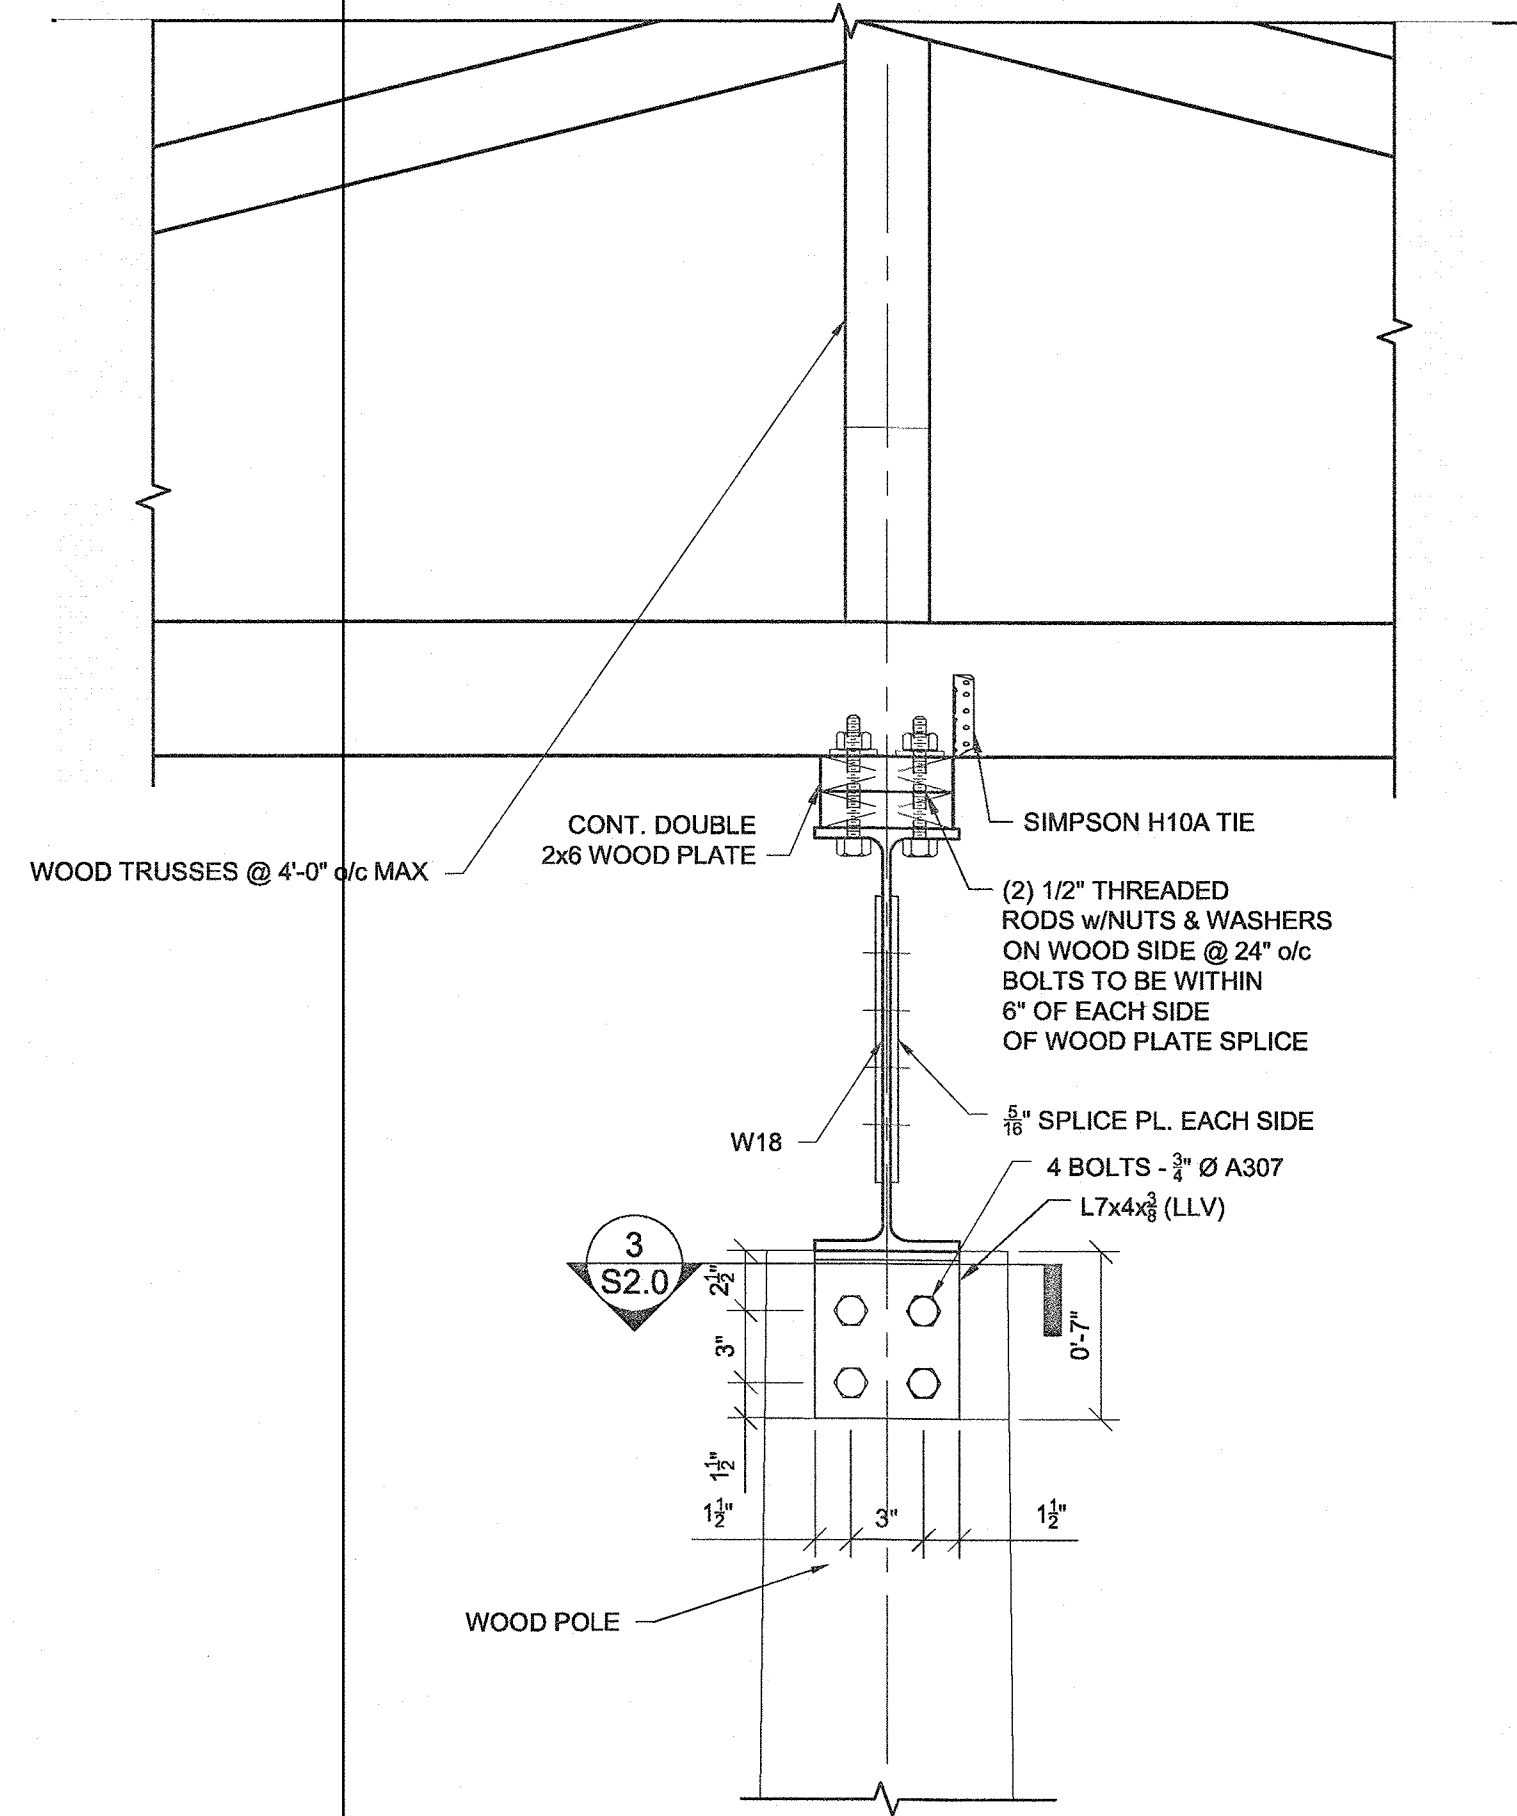


1 FRAMING SECTION
S2.0 1 1/2" = 1'-0"

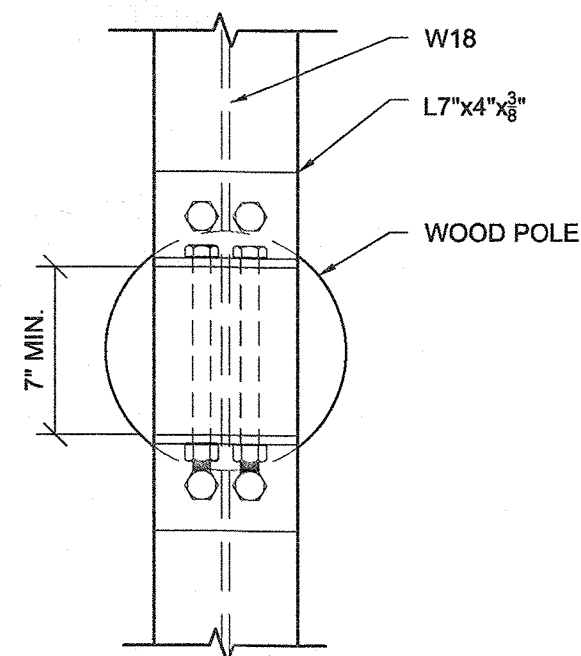

2 SECTION
S2.0 1 1/2" = 1'-0"

(3) 16d NAILS

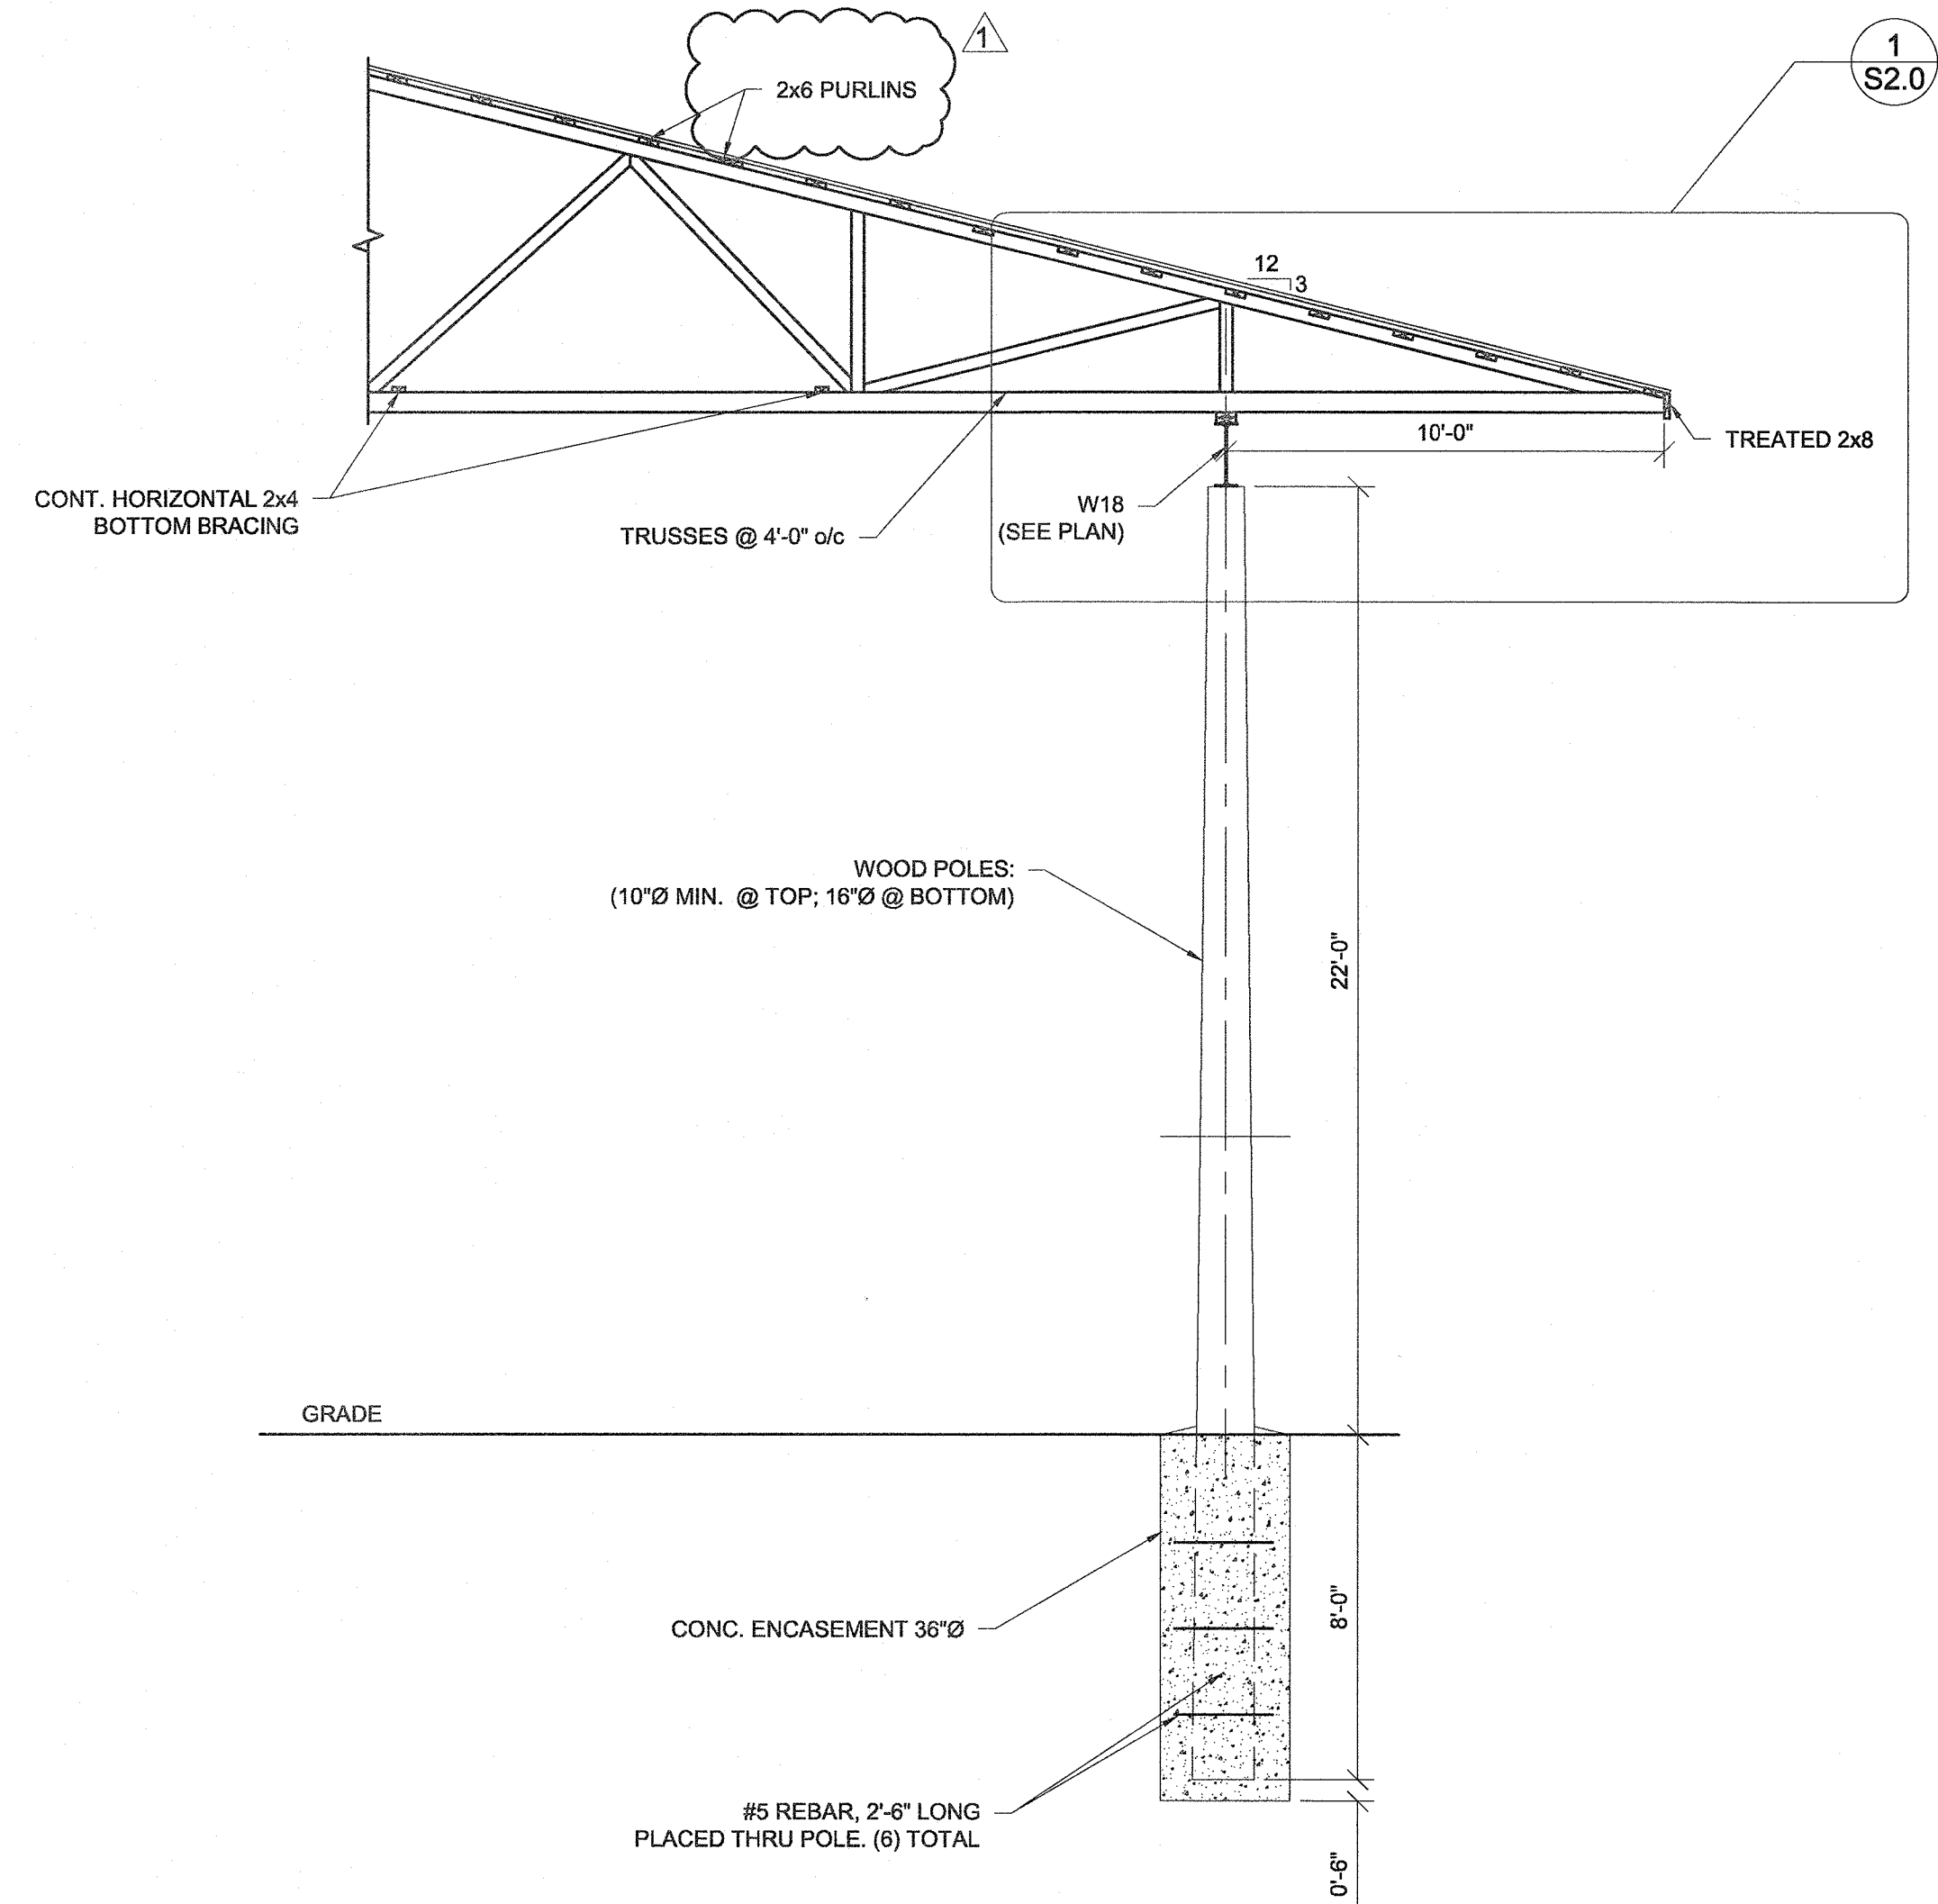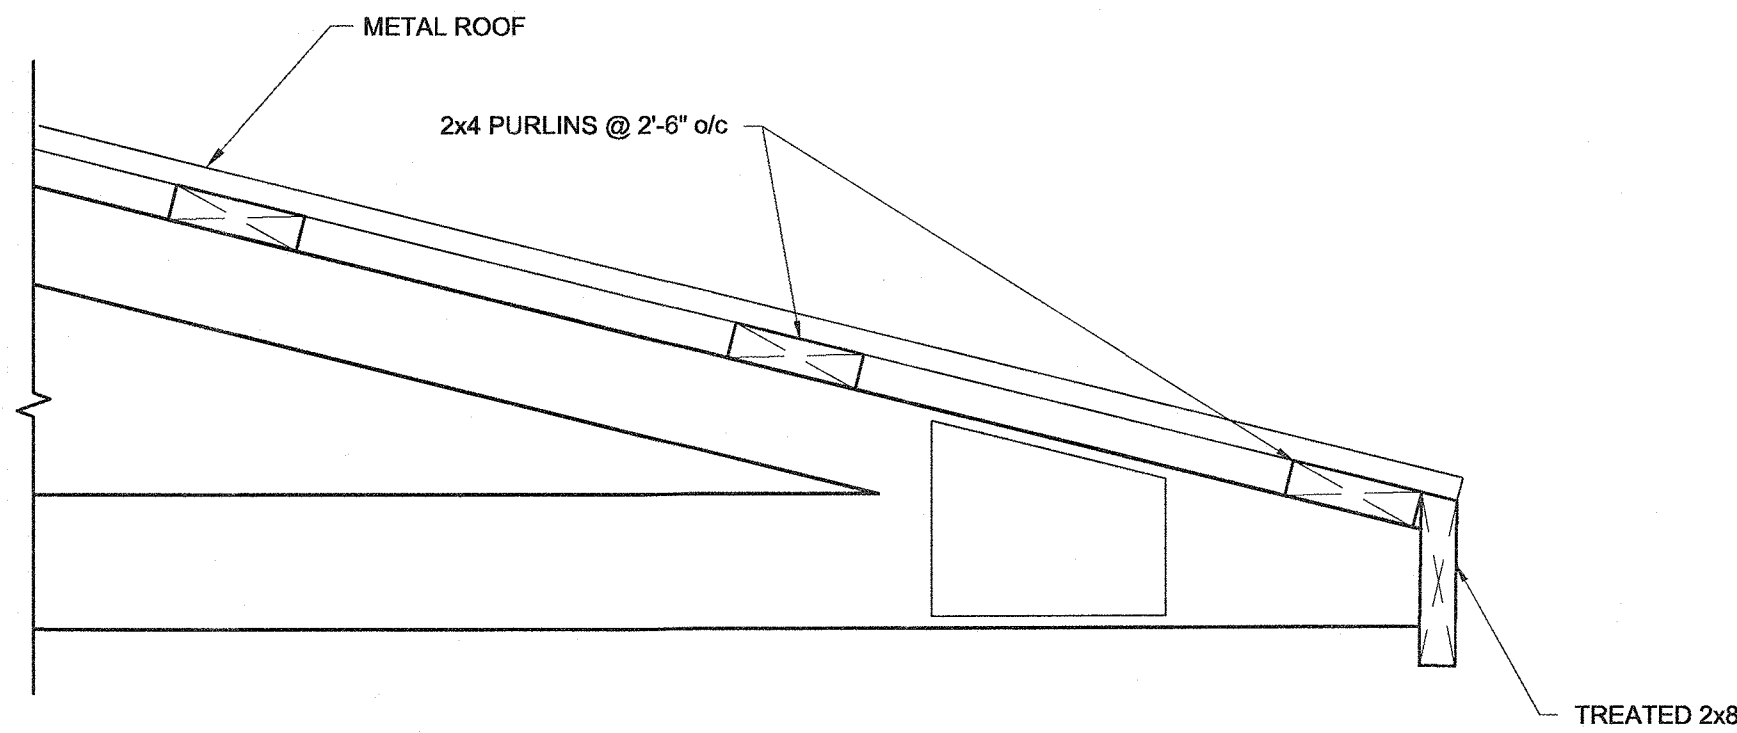

PRINTS ISSUED			TTR Engineers 450 GRANT STREET, SUITE 130 AKRON, OH 44311 (330)733-8332 www.ttr-engineers.com		
DATE	USE				
03-12-24	FOR REVIEW				
04-02-24	FOR PERMIT				
			CLIENT:		
			GRAVES LUMBER		
REVISIONS			STORAGE SHED		
REV.	DATE	DESCRIPTION	1315 S. CLEVELAND MASSILLON RD		
			COPLEY, OHIO 44321		
			FRAMING DETAILS		
			DESIGNED: JG	CHECKED: BKR	DWG. NO.
			DRAWN: KLG	JOB #: 240254	S2.0

