



1 PLATFORM PLAN
SCALE: 3/8"=1'-0"

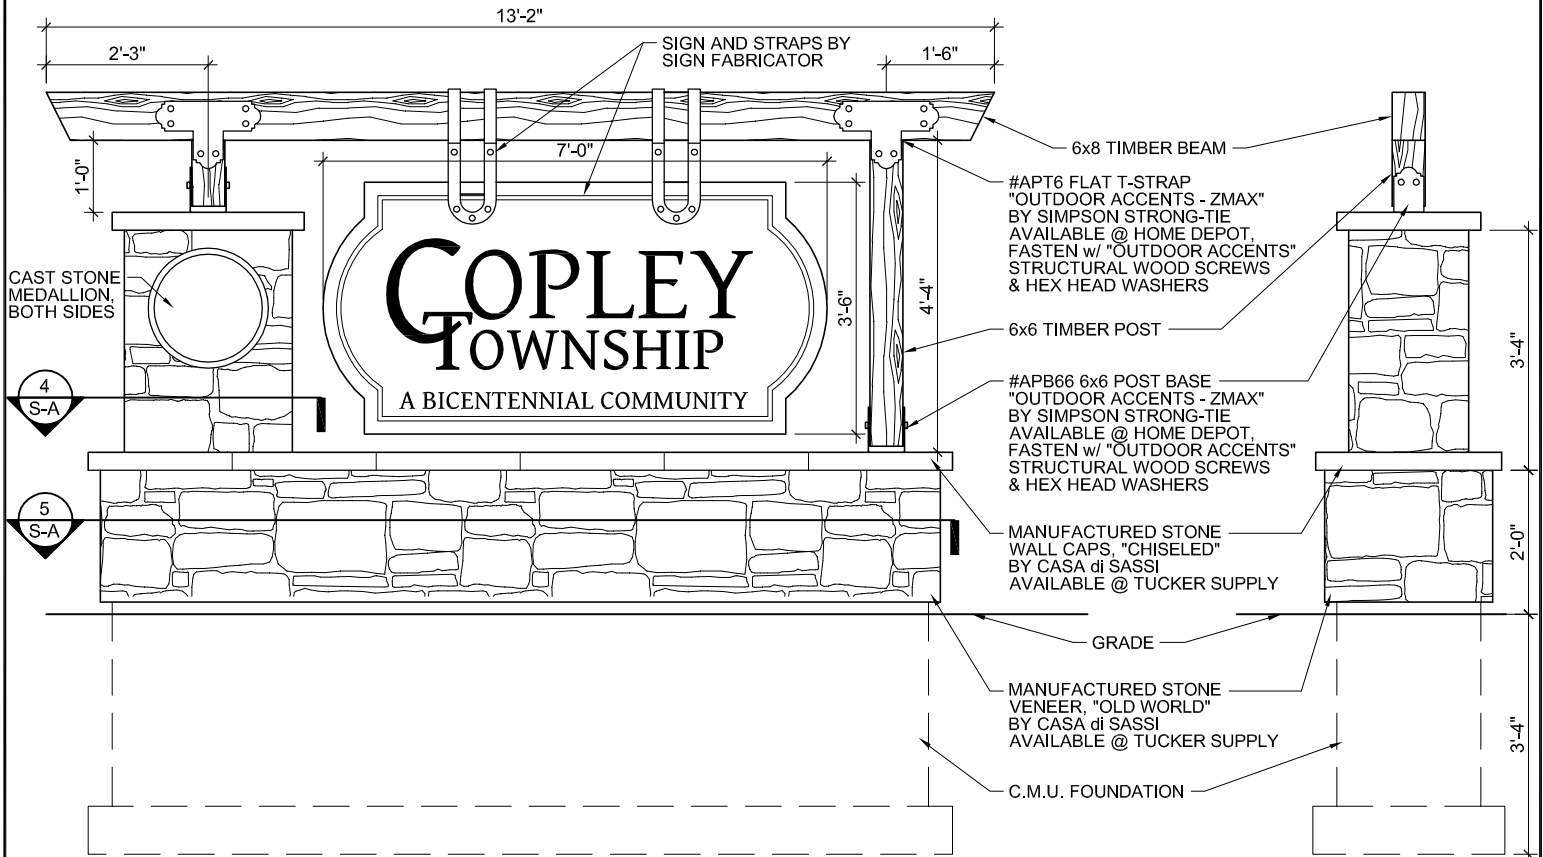


2 PLATFORM ELEVATION
SCALE: 3/8"=1'-0"

3 PLATFORM ELEVATION
SCALE: 3/8"=1'-0"

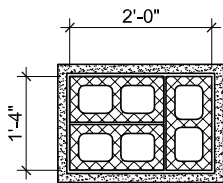

4 PLATFORM DETAIL
SCALE: 3/8"=1'-0"

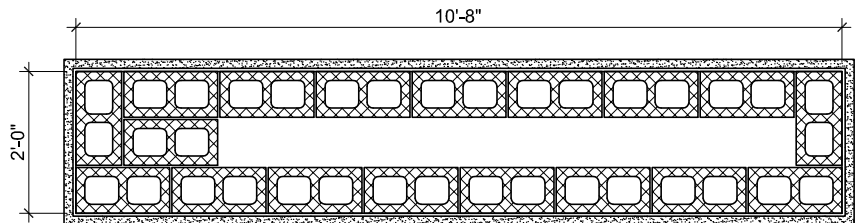

5 PLATFORM DETAIL
SCALE: 3/8"=1'-0"



KM Design, LLC
kelly@kmdesignllc.com
330-618-8358

PROJECT:

**COPLEY TOWNSHIP
GATEWAY SIGNAGE**

DRAWING:

**PLATFORM
SIGN**

DWG #:

S-A

DATE:

8-21-2019

© 2019 KM Design LLC