



NORTH ELEVATION
SCALE 1/8 = 1'-0"




WEST ELEVATION
SCALE 1/8 = 1'-0"



EAST ELEVATION
SCALE 1/8 = 1'-0"



SOUTH ELEVATION
SCALE 1/8 = 1'-0"

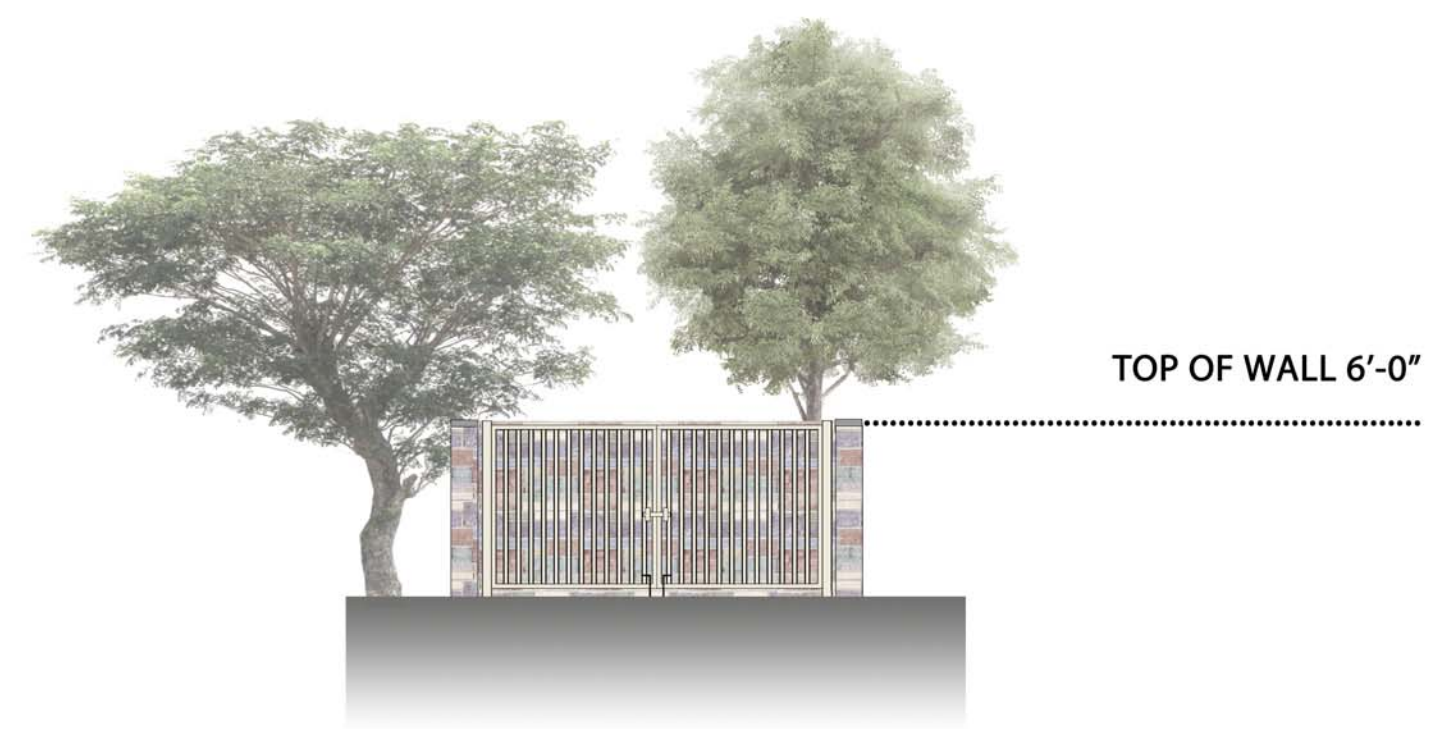

TRASH ENCLOSURE
SCALE 1/4 = 1'-0"

EXTERIOR MATERIAL SCHEDULE	
	BUECHEL STONE - CHILTON TAILORED BLEND
	DRYVIT EIFS - SAND PEBBLE FINISH - CLASIC LIGHT BUFF (SW 0050)
	DRYVIT EIFS - SAND PEBBLE FINISH - TRES NATURALE (SW 9101)
	MODERN PRECAST - DRIP EDGE - REGUALR (LIGHT GREY)
	FABRAL COPING - DARK BRONZE BREAK METAL
	HUDSON AWNINGS - CUSTOM ALUMINUM - AWARD BLUE (PAC-CLAD)

THE LEARNING EXPERIENCE

COPLEY, OH

