



3
S-A

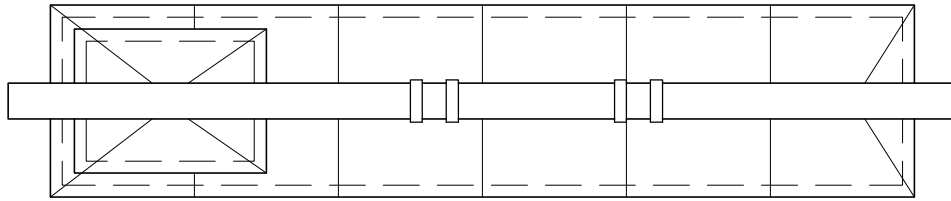


1 **PLATFORM PLAN**
SCALE: 3/8"=1'-0"

2
S-A

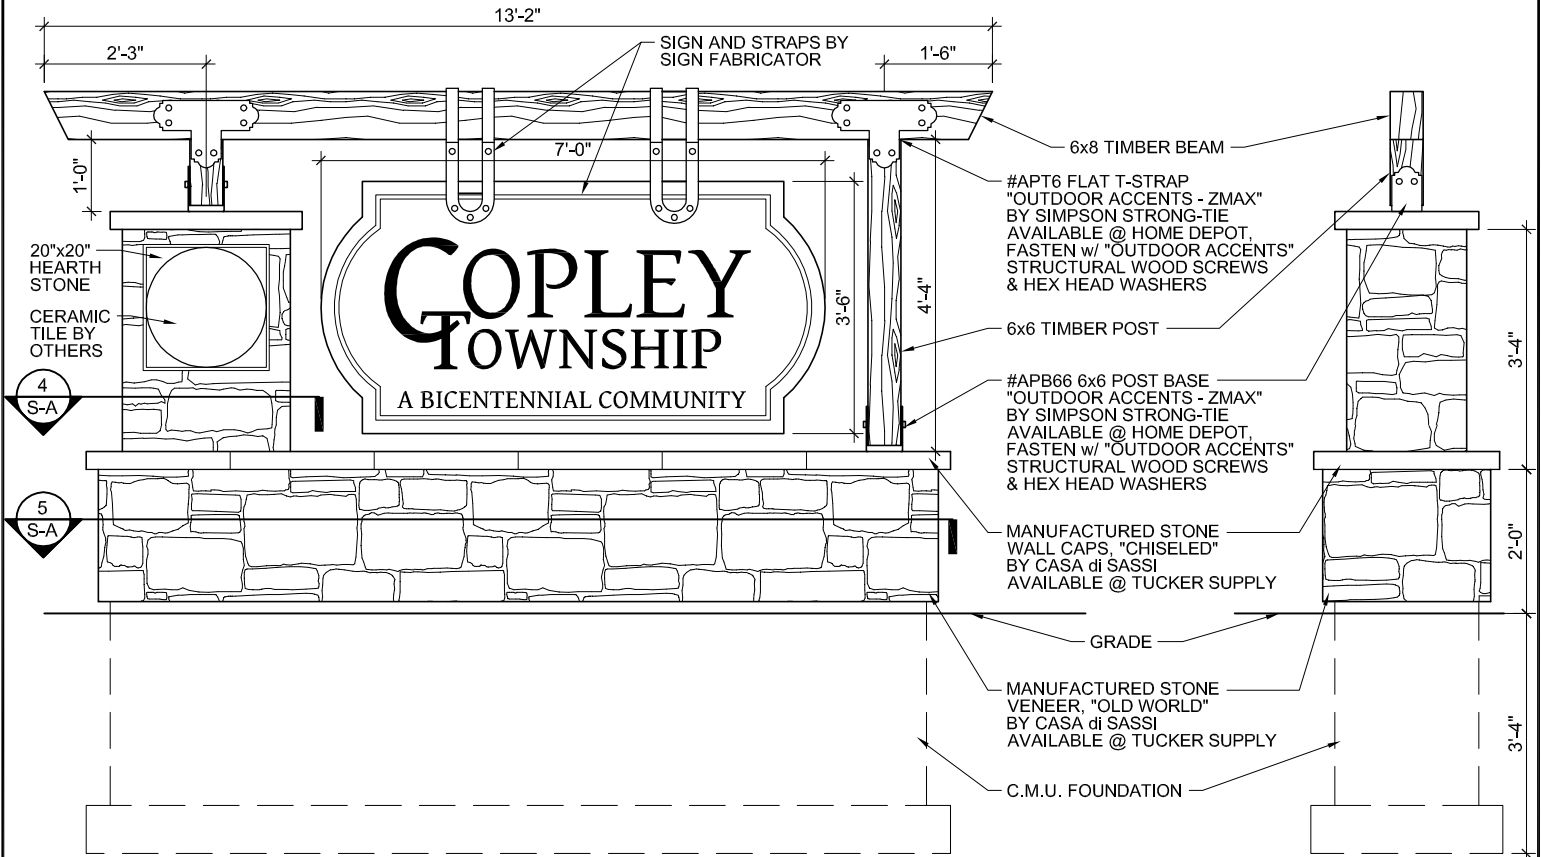


2 **PLATFORM ELEVATION**
SCALE: 3/8"=1'-0"

3 **PLATFORM ELEVATION**
SCALE: 3/8"=1'-0"

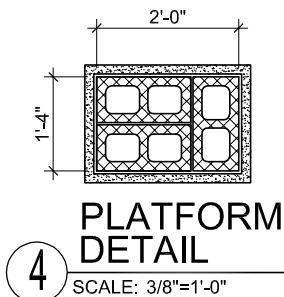

4 **PLATFORM DETAIL**
SCALE: 3/8"=1'-0"

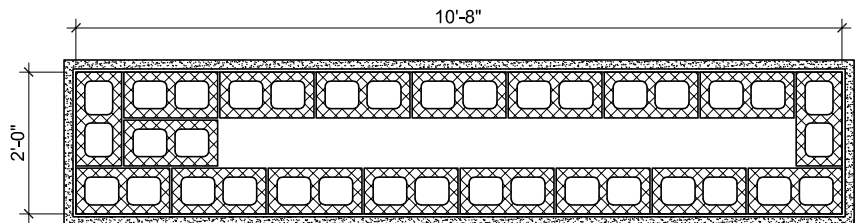

5 **PLATFORM DETAIL**
SCALE: 3/8"=1'-0"



KM Design, LLC
kelly@kmdesignllc.com
330-618-8358

PROJECT:

**COPLEY TOWNSHIP
GATEWAY SIGNAGE**

DRAWING:

**PLATFORM
SIGN**

DWG #:

S-A

DATE:

1-13-2020

© 2019-2020 KM Design LLC