
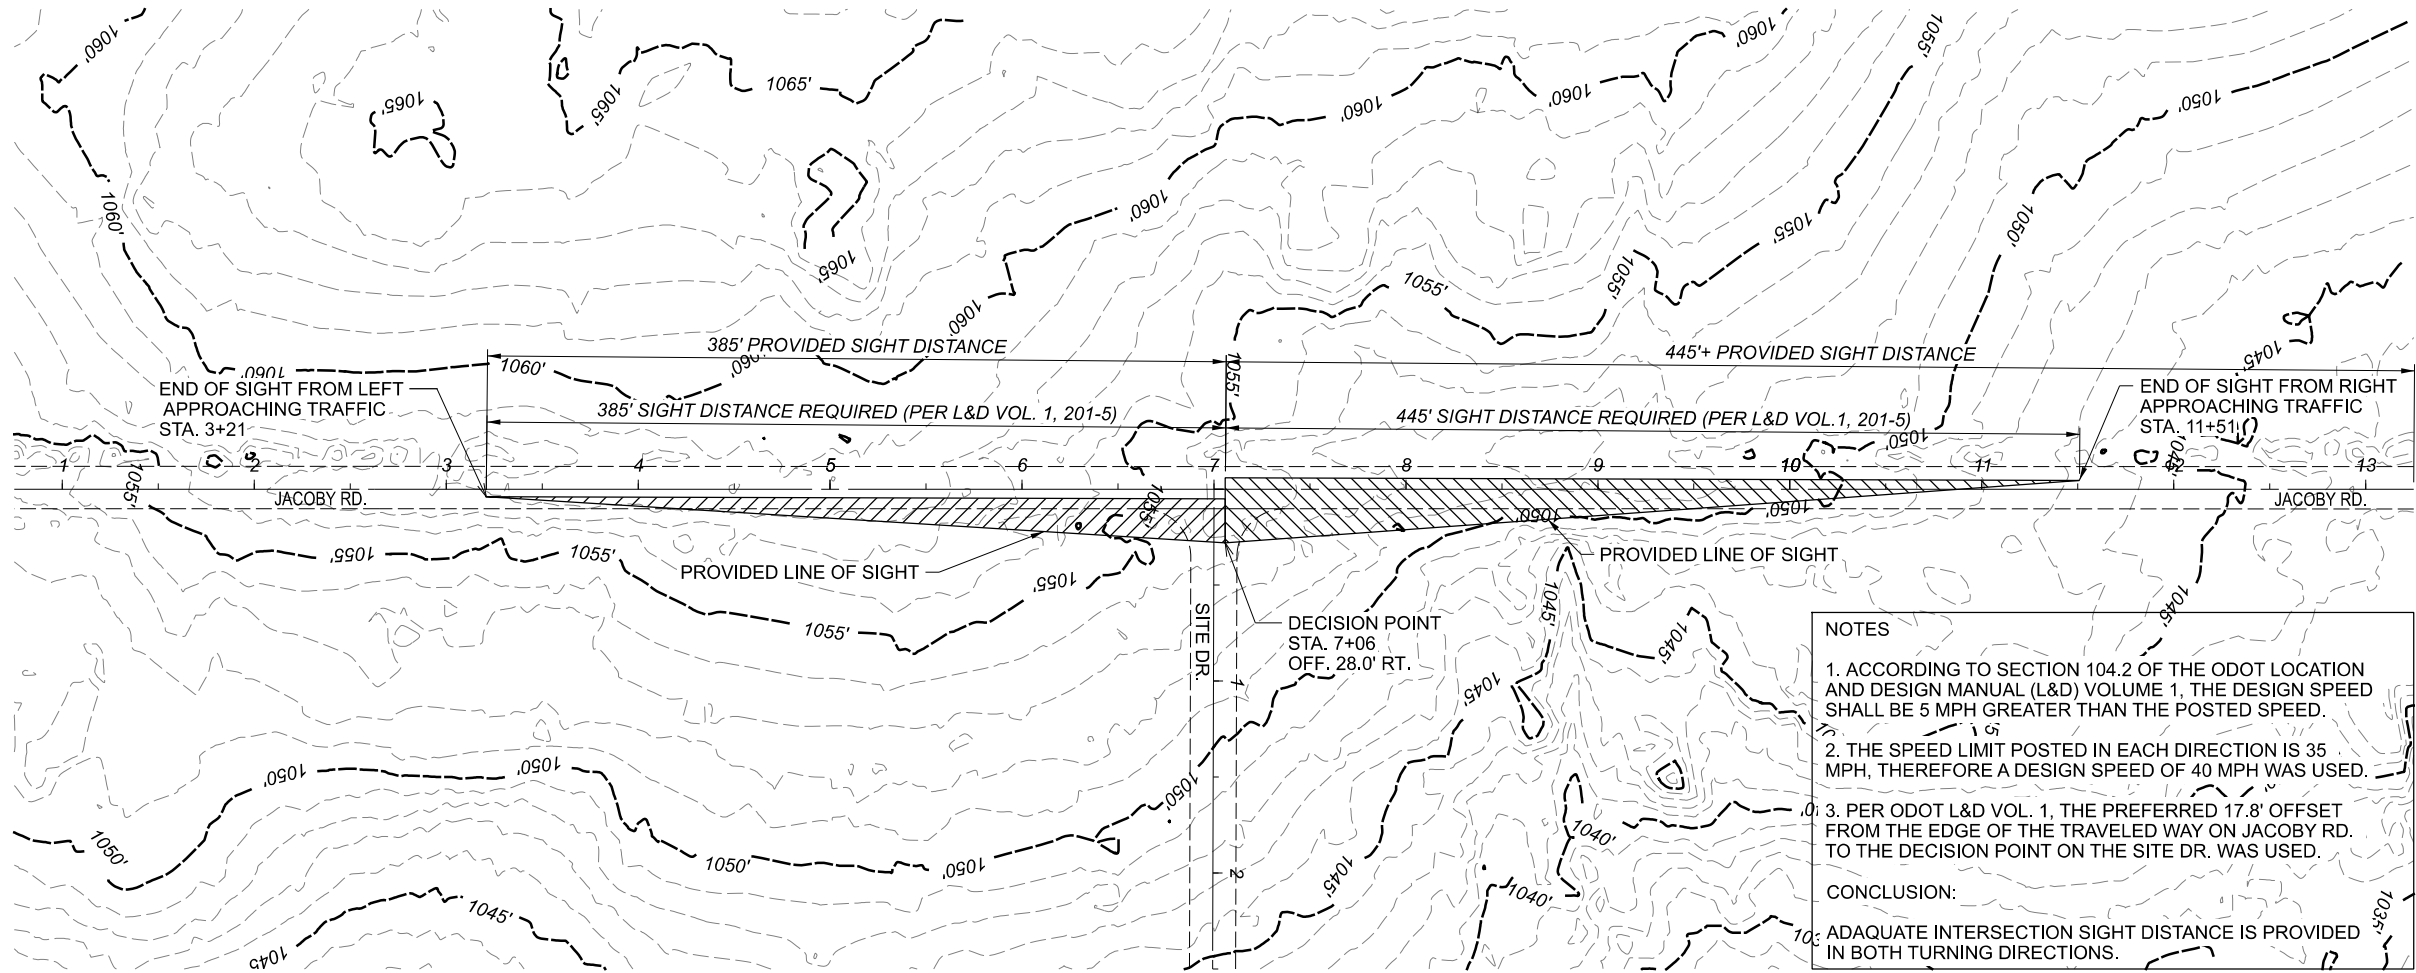


JACOBY RD. SIGHT DISTANCE DIAGRAM

MODEL: CLX-1- Plan 1, Jacoby [Sheet] PAPERSIZE: 11x17 (in.) DATE: 10/8/2021 TIME: 12:58:32 PM USER: bmorgan
O:\Eric_Smith\Production\Private\Pride_One\Jacoby_Road\CAD\Sight Distance\Jacoby_Rd_Sight Distance Diagram.dgn

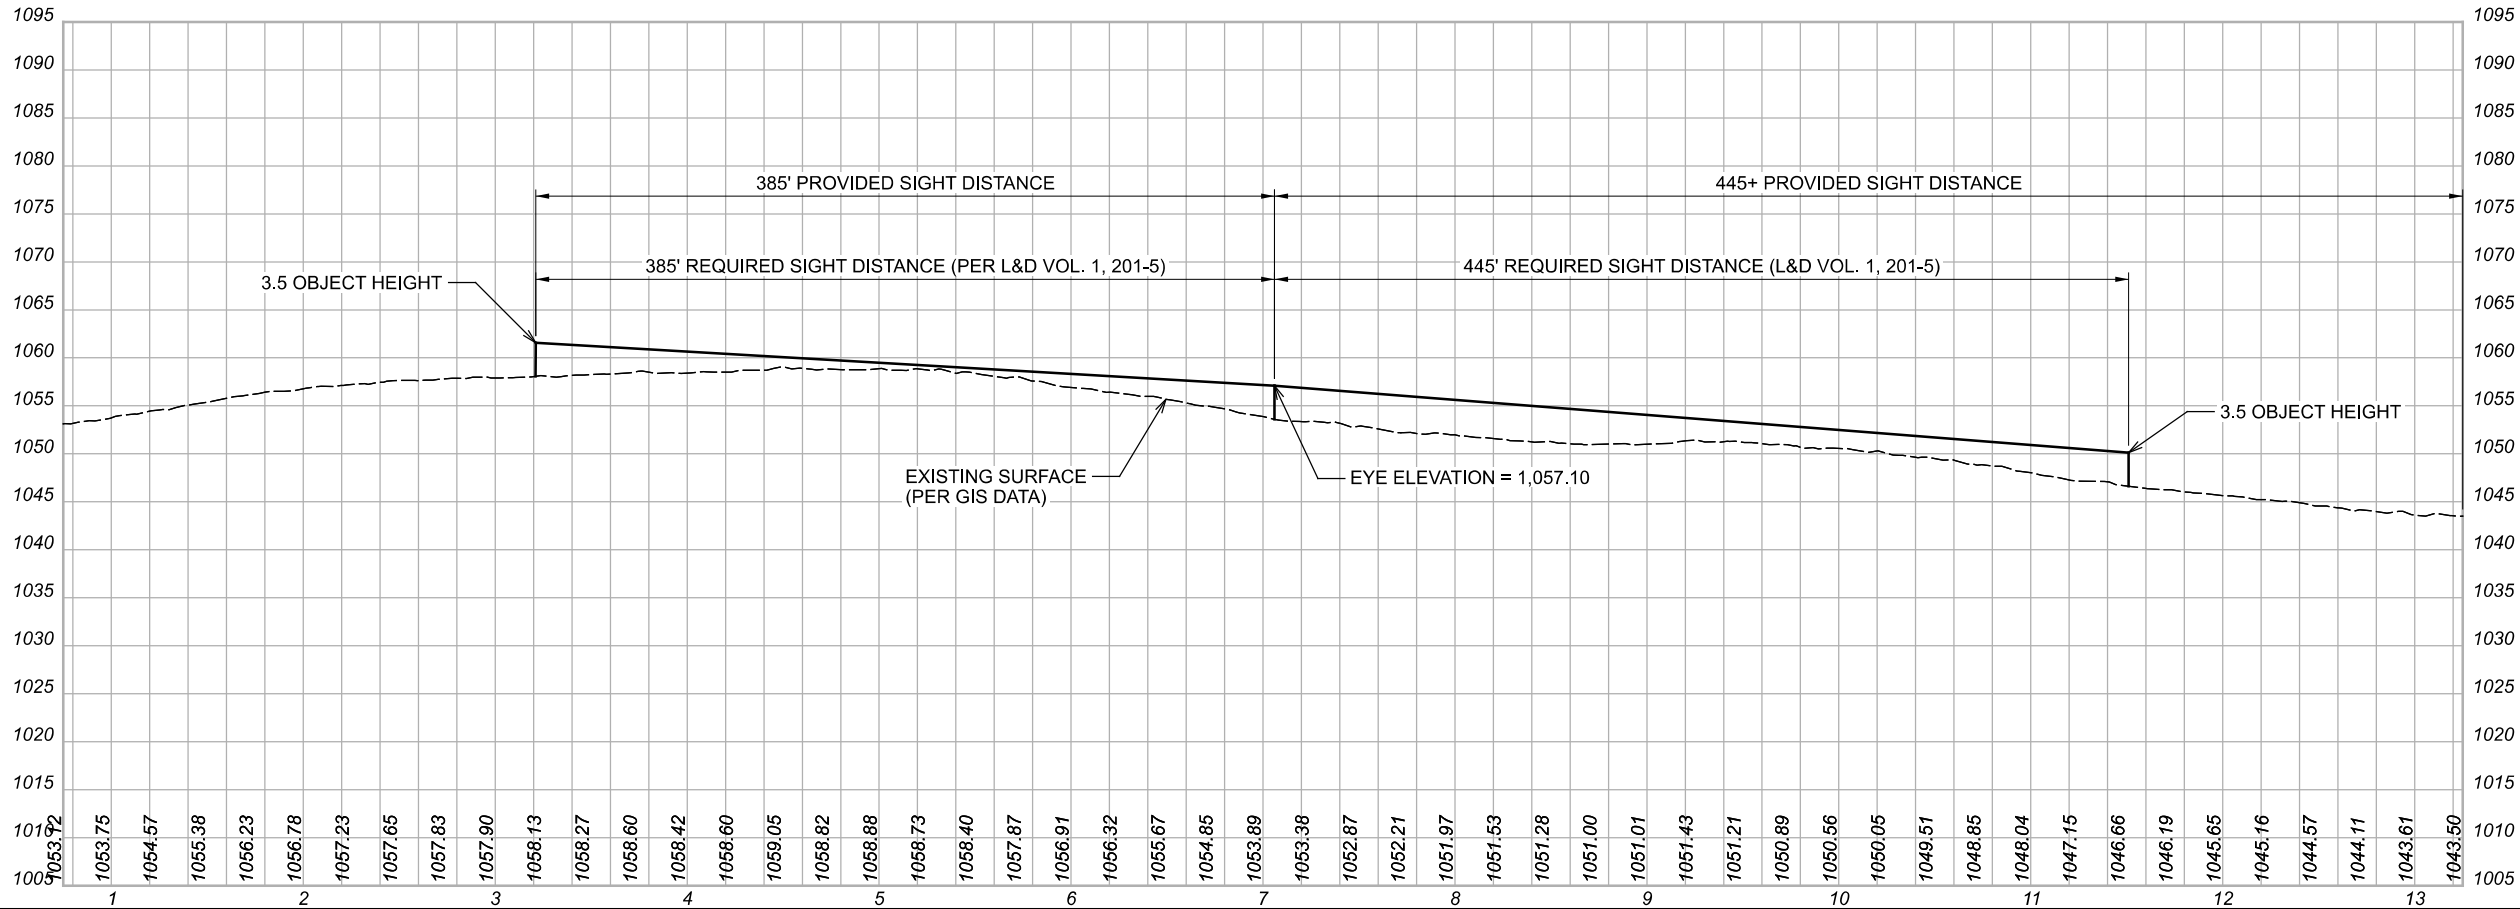

JACOBY RD. & SITE DR. - PLAN AND PROFILE
INTERSECTION SIGHT DISTANCE