


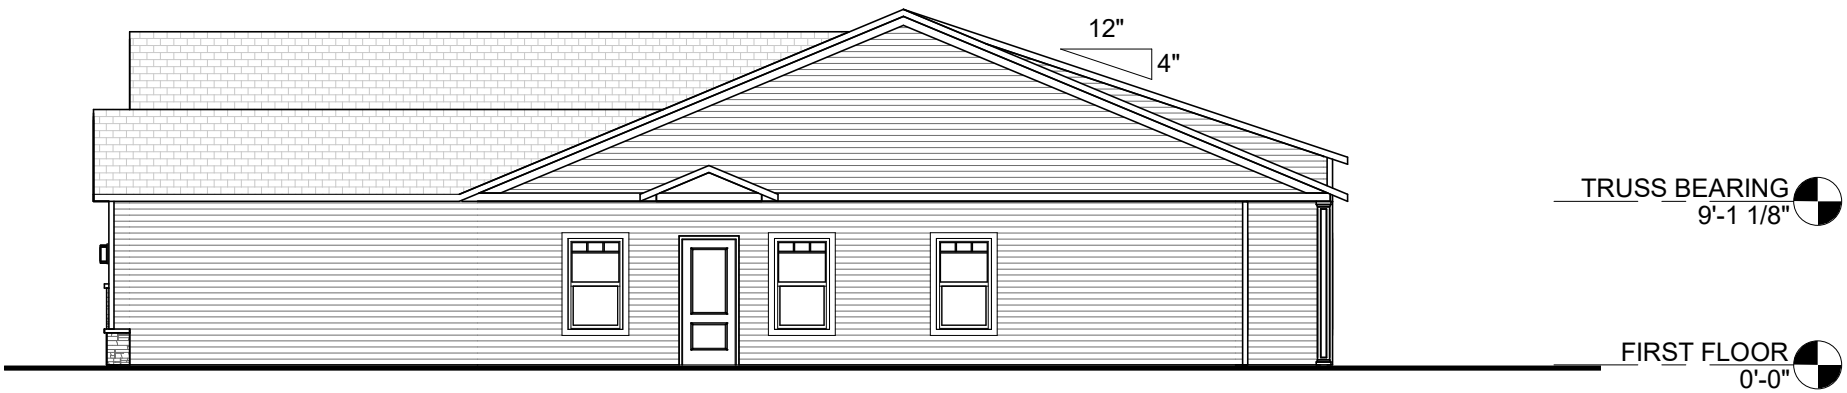


5 ELEVATION STANDARD SIDE
3/32" = 1'-0"




4 ELEVATION HIGH PROFILE SIDE
3/32" = 1'-0"



3 ELEVATION REAR
3/32" = 1'-0"

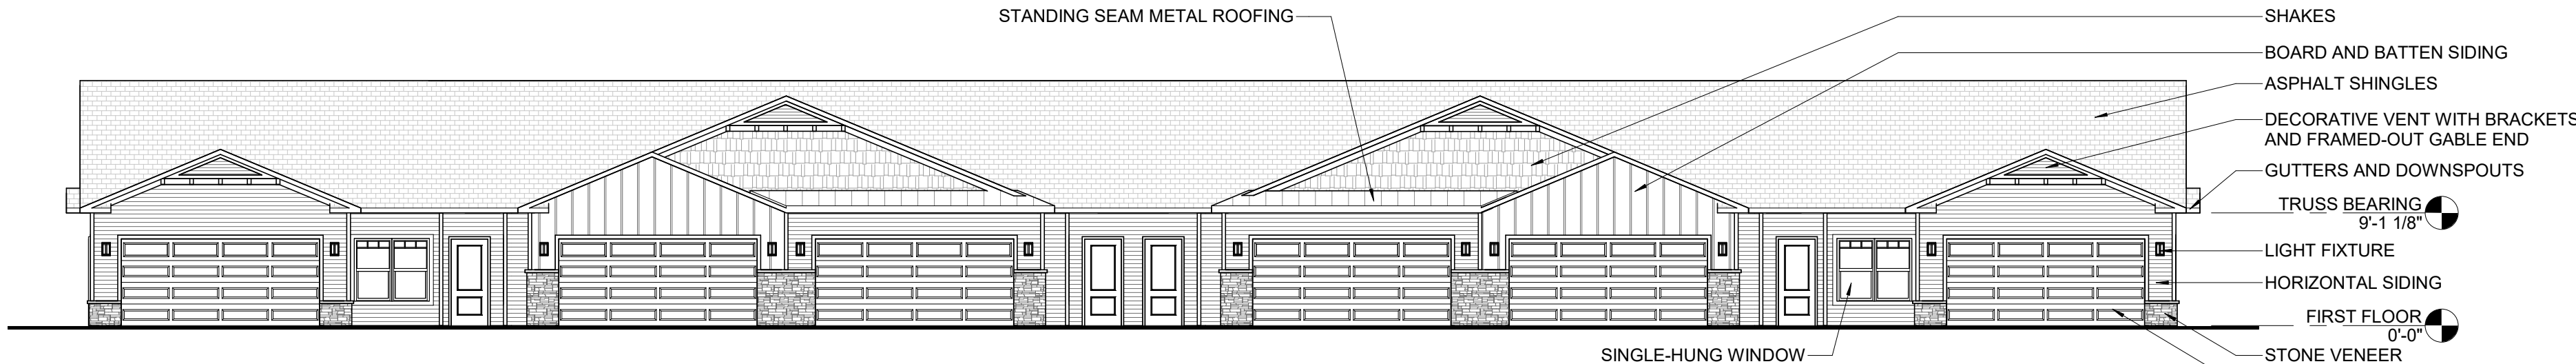

2 ELEVATION FRONT
3/32" = 1'-0"

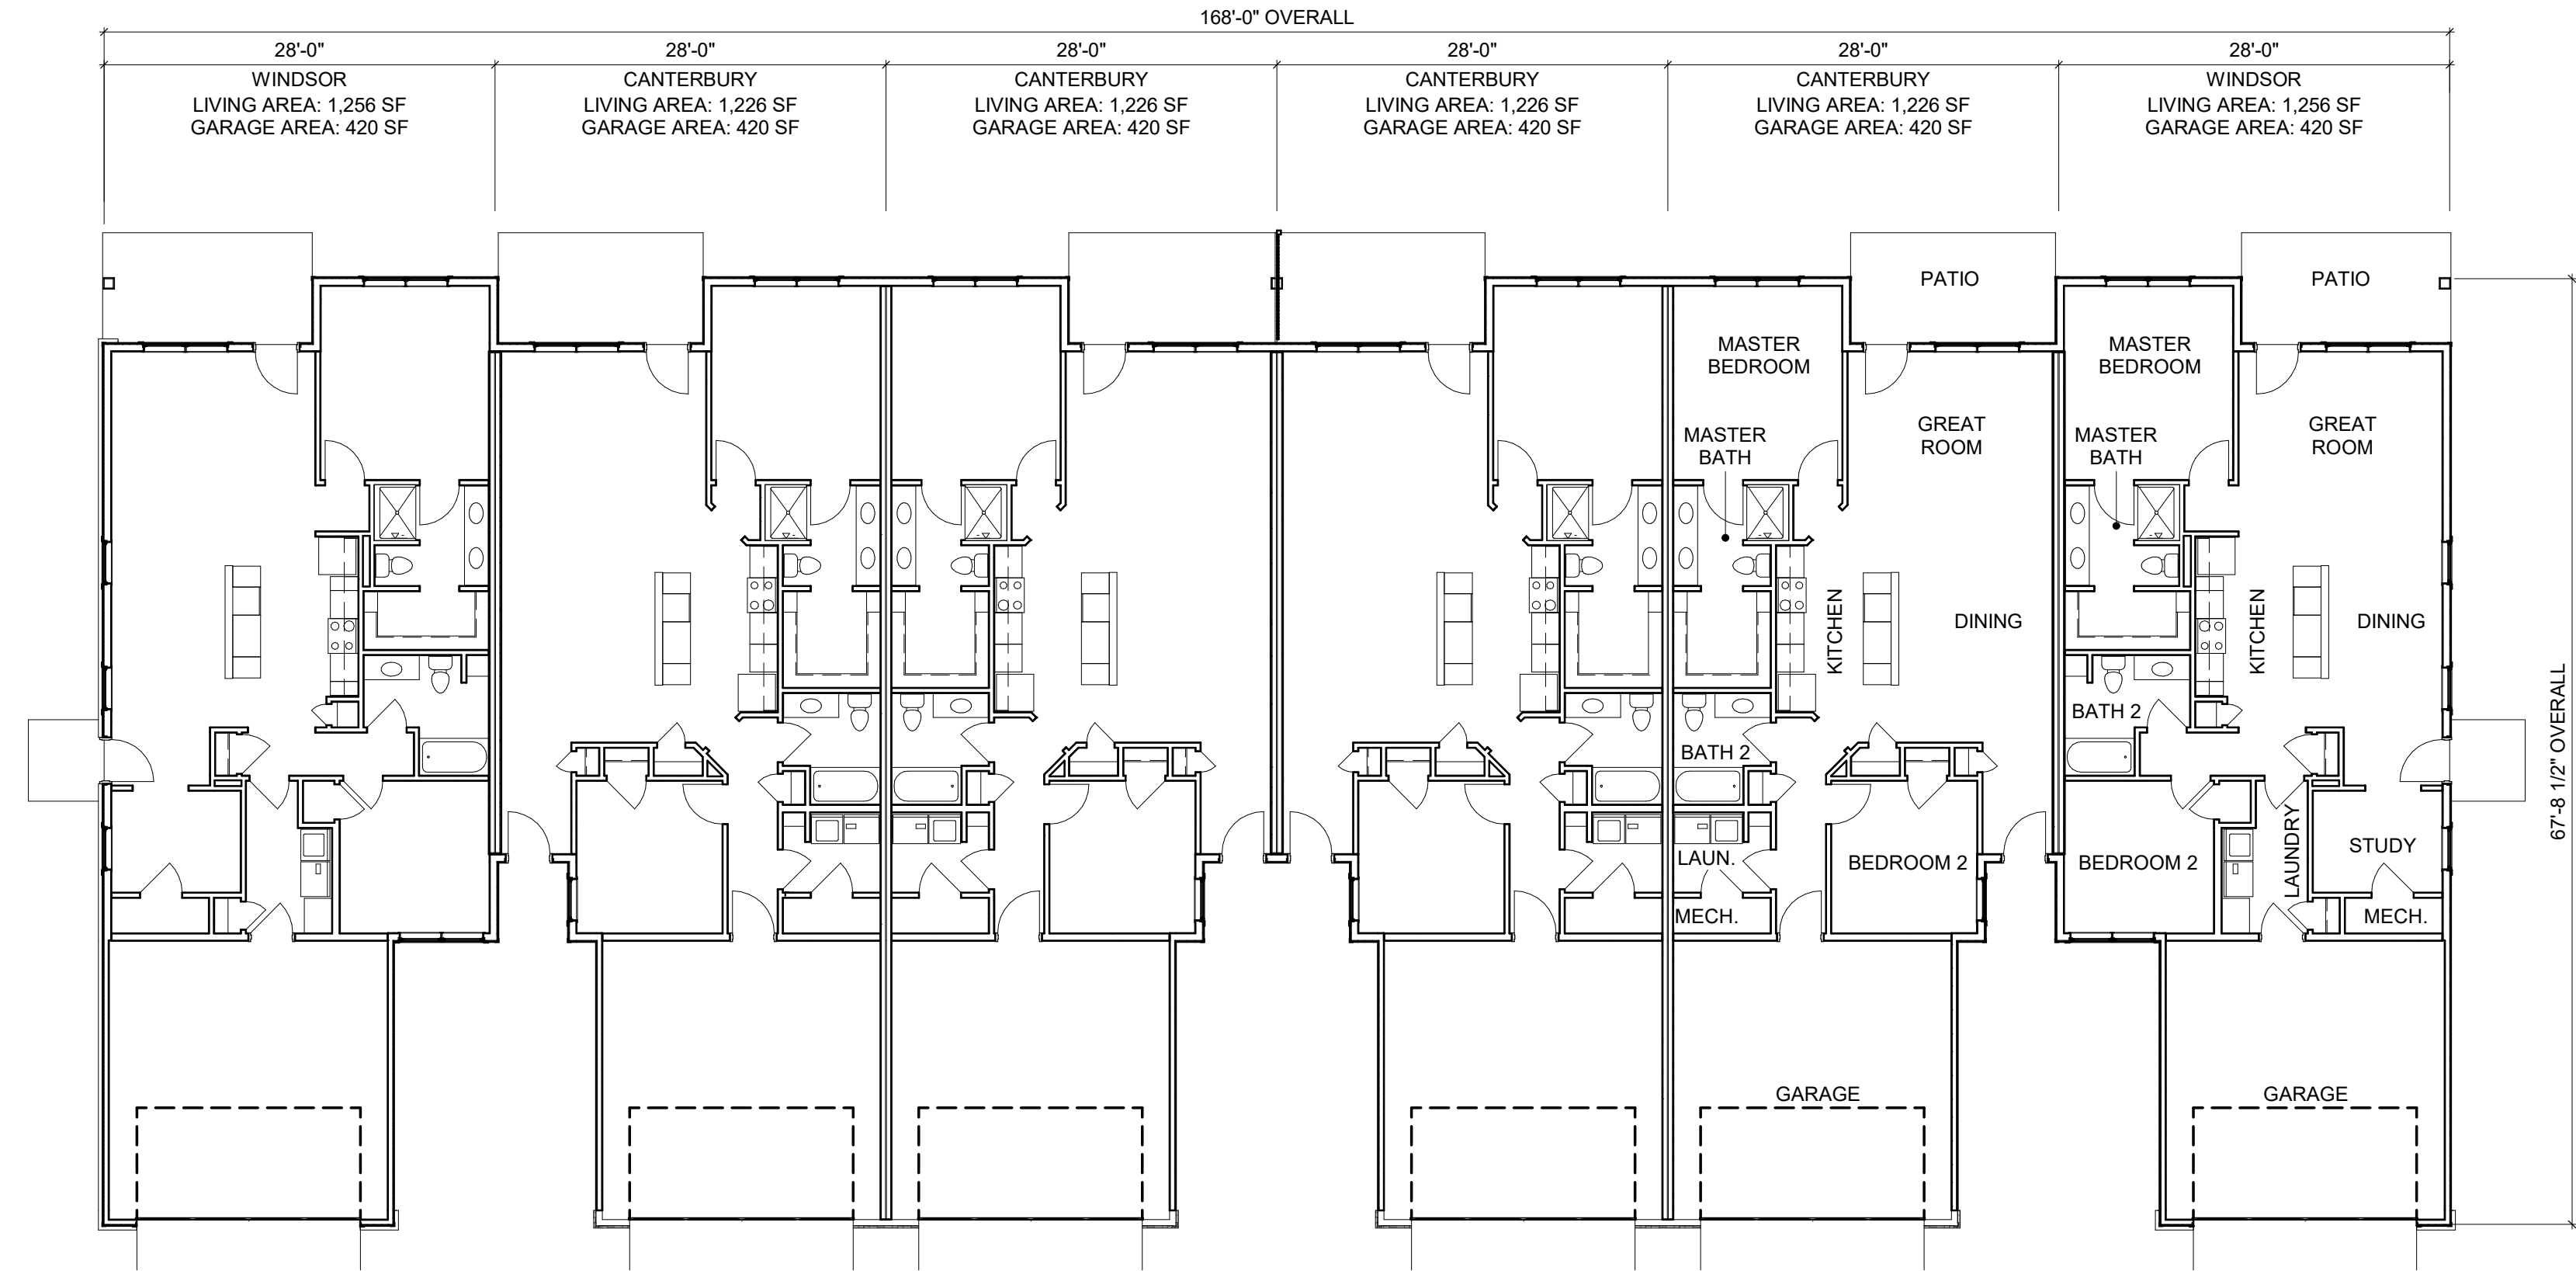

1 PLAN OVERALL FLOOR PLAN
3/32" = 1'-0" 28FT RANCH (WINDSOR & CANTERBURY)

PRELIMINARY

NOTE!!!
THIS DRAWING IS NOT
FOR CONSTRUCTION

REVISIONS

phone 330.666.5770
fax 330.666.8812
3660 Embassy Parkway
Fairlawn, OH 44333
MANN • PARSONS • GRAY
ARCHITECTS
mpg-architects.com

6-UNIT WINDSOR/CANTERBURY


DATE: OCTOBER 11, 2021

PROJECT #: 39121


JACOBY ROAD APARTMENTS

1501734, 1501735, & 1503826 JACOBY RD
COPLEY TOWNSHIP, OH

SK01

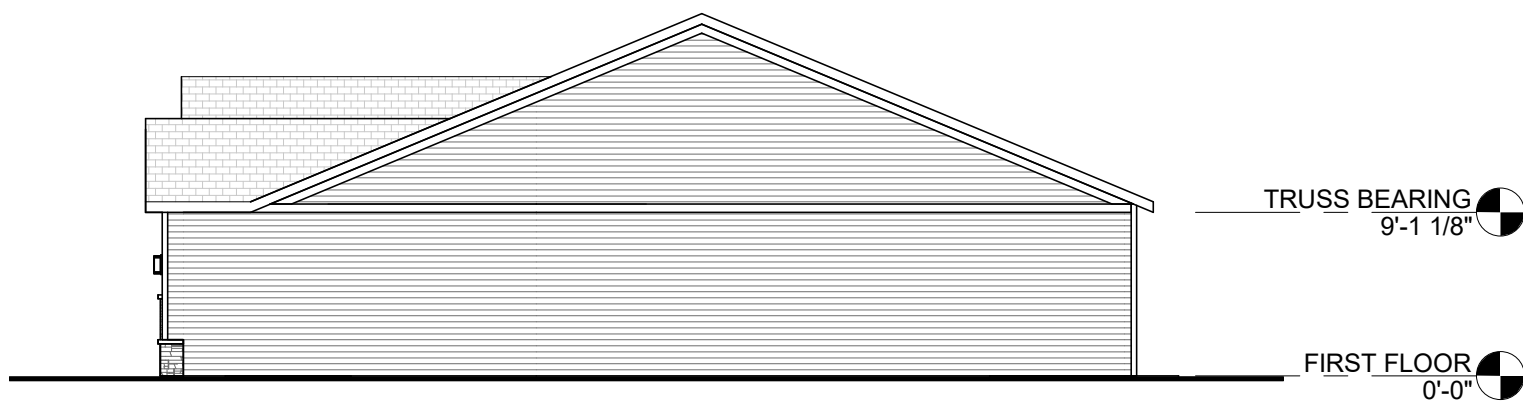


5 ELEVATION STANDARD SIDE
3/32" = 1'-0"

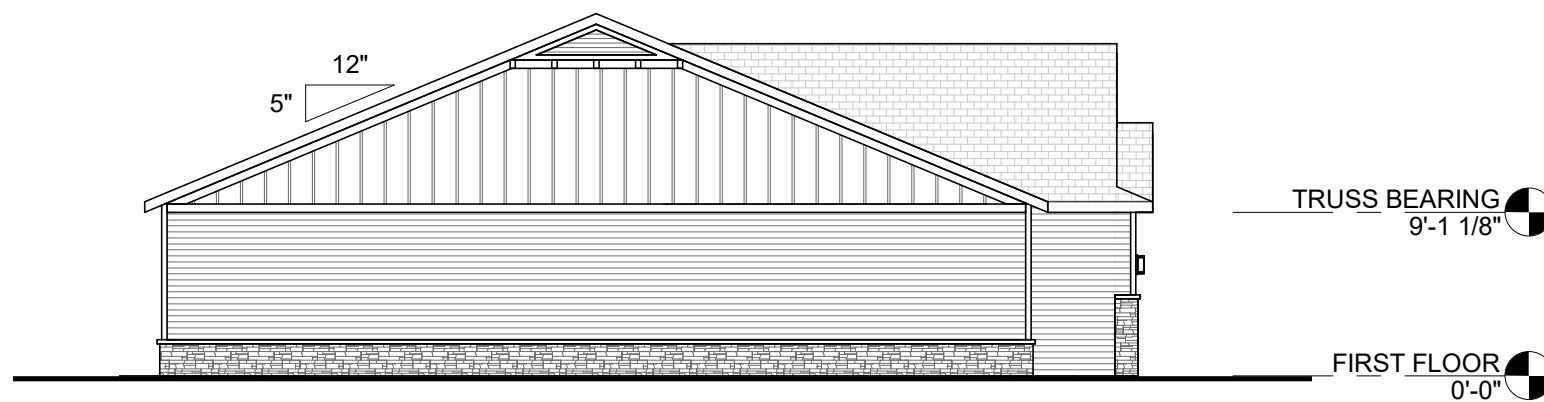


4 ELEVATION HIGH PROFILE SIDE
3/32" = 1'-0"



3 ELEVATION REAR
3/32" = 1'-0"

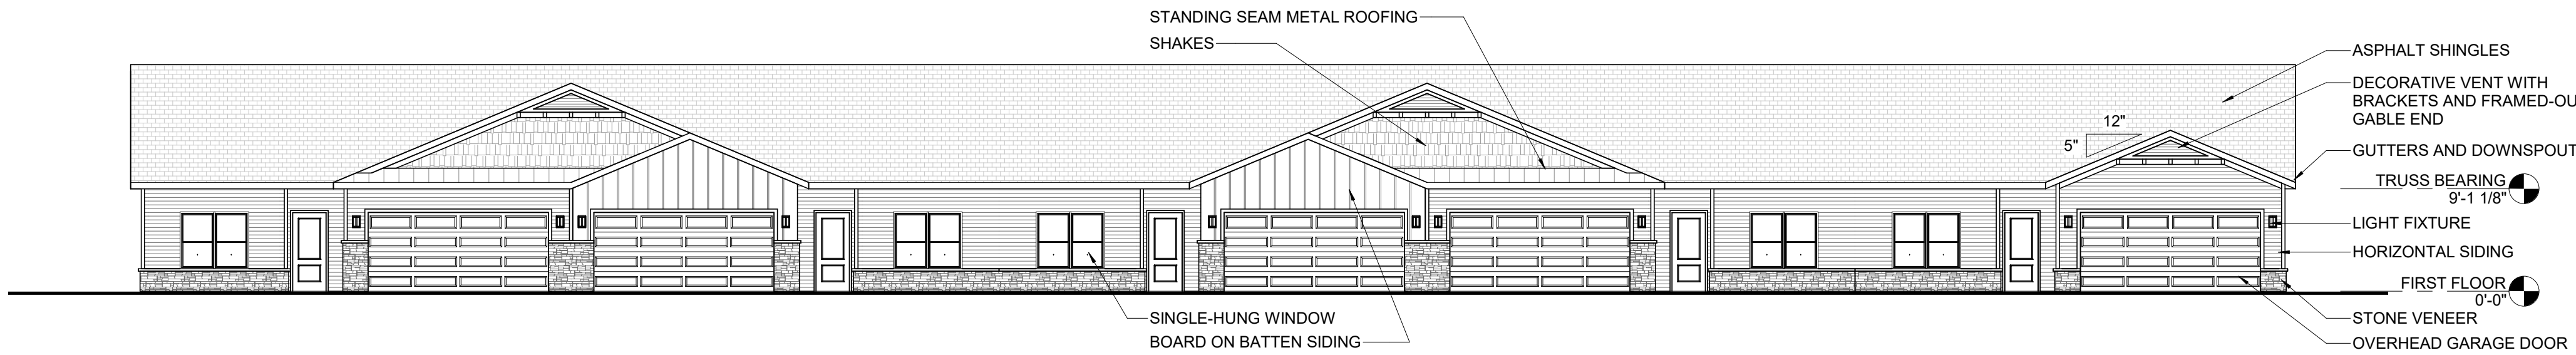

2 ELEVATION FRONT
3/32" = 1'-0"

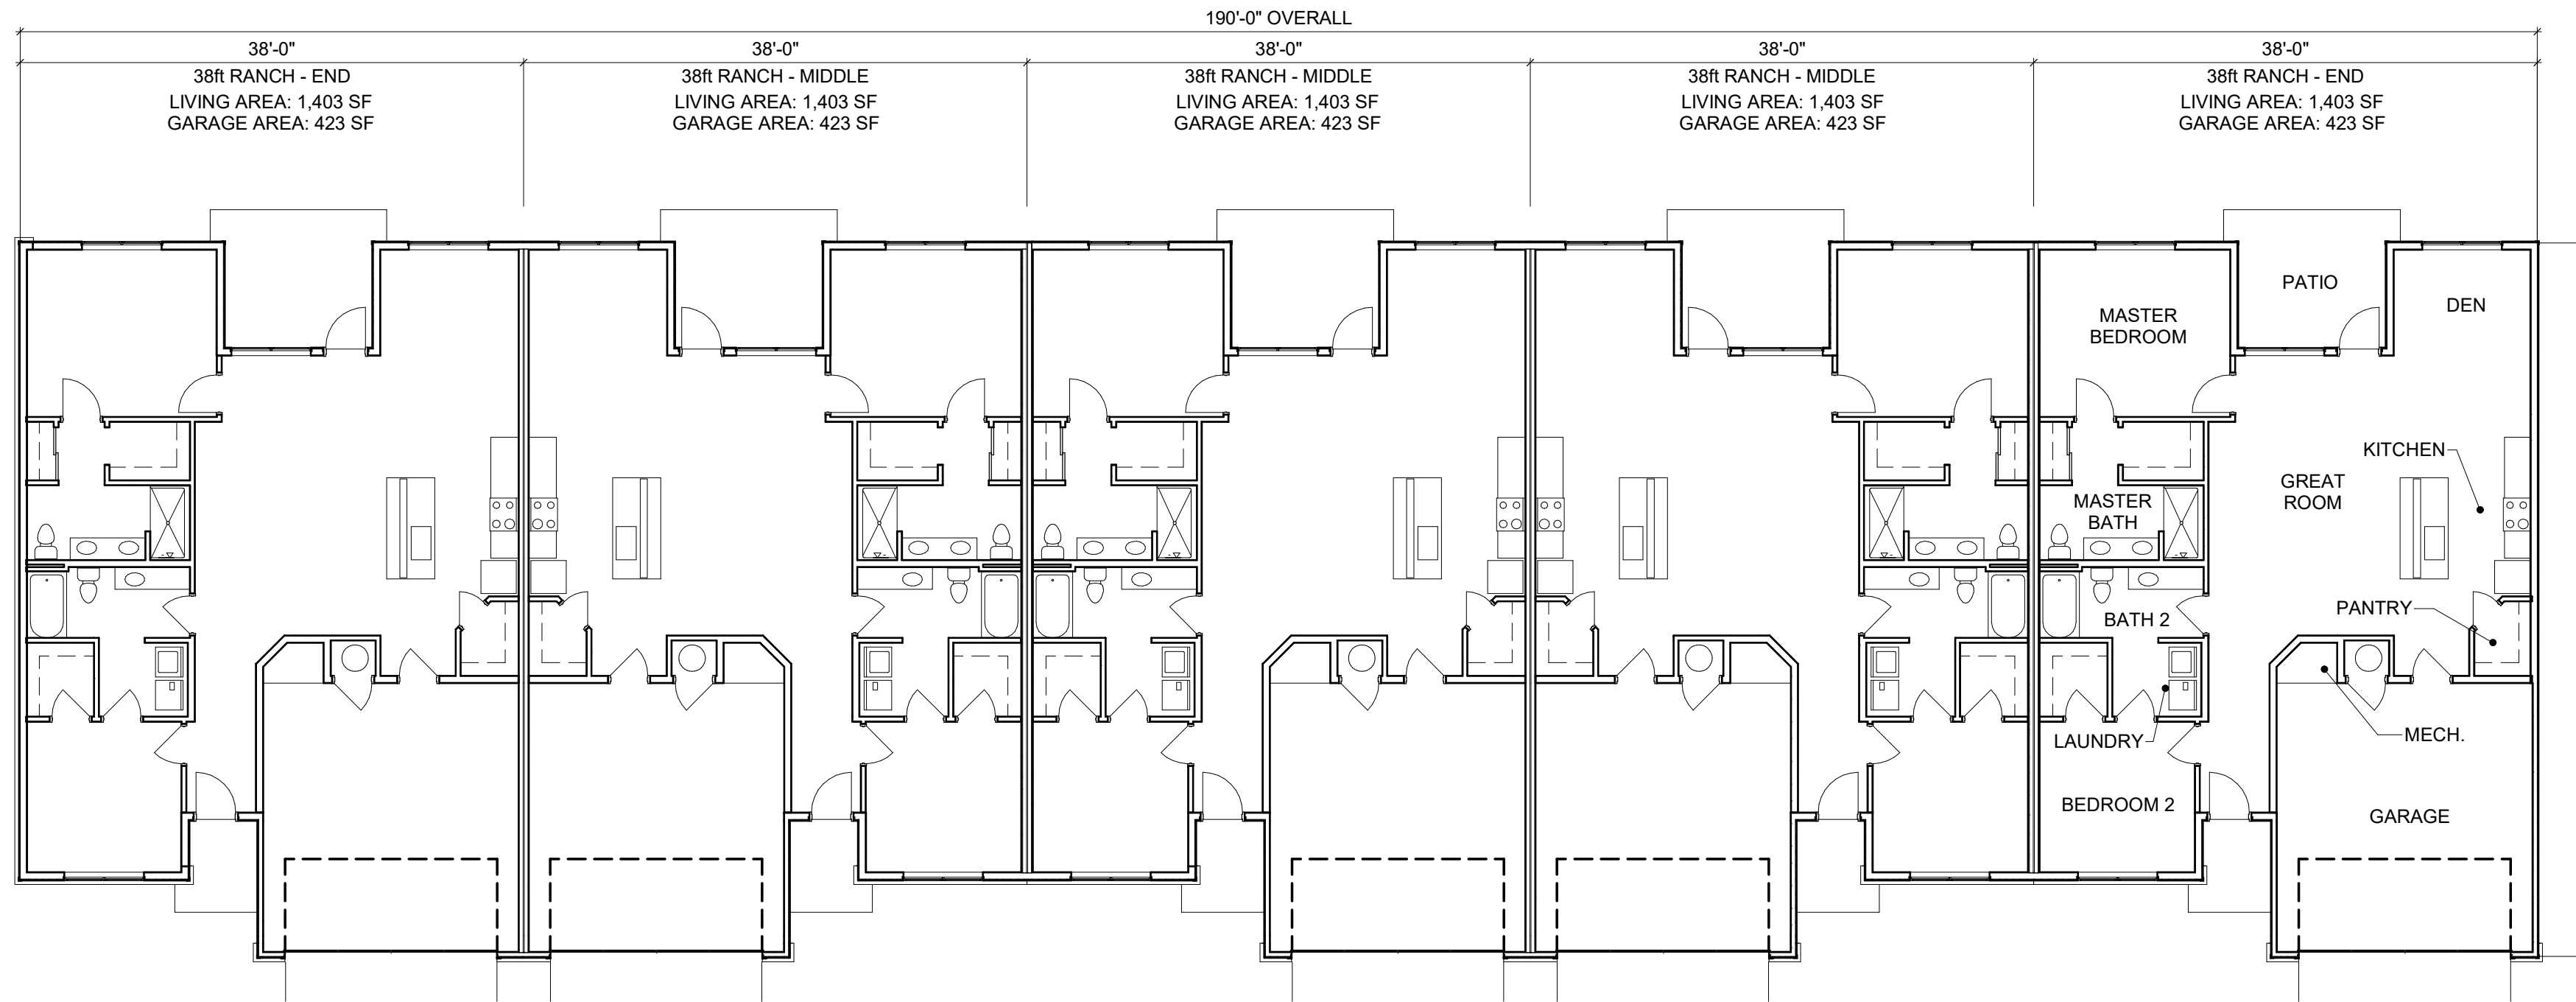

1 PLAN OVERALL FLOOR PLAN
3/32" = 1'-0"

SANIBEL

PRELIMINARY

NOTE!!!
THIS DRAWING IS NOT
FOR CONSTRUCTION

REVISIONS

phone 330.666.5770
fax 330.666.8812
3660 Embassy Parkway
Fairlawn, OH 44333
mpg-architects.com

MPG
MANN • PARSONS • GRAY
ARCHITECTS

5-UNIT SANIBEL


PROJECT #: 39121

DATE: OCTOBER 11, 2021


JACOBY ROAD APARTMENTS

1501734, 1501735, & 1503826 JACOBY RD
COPLEY TOWNSHIP, OH

SK03

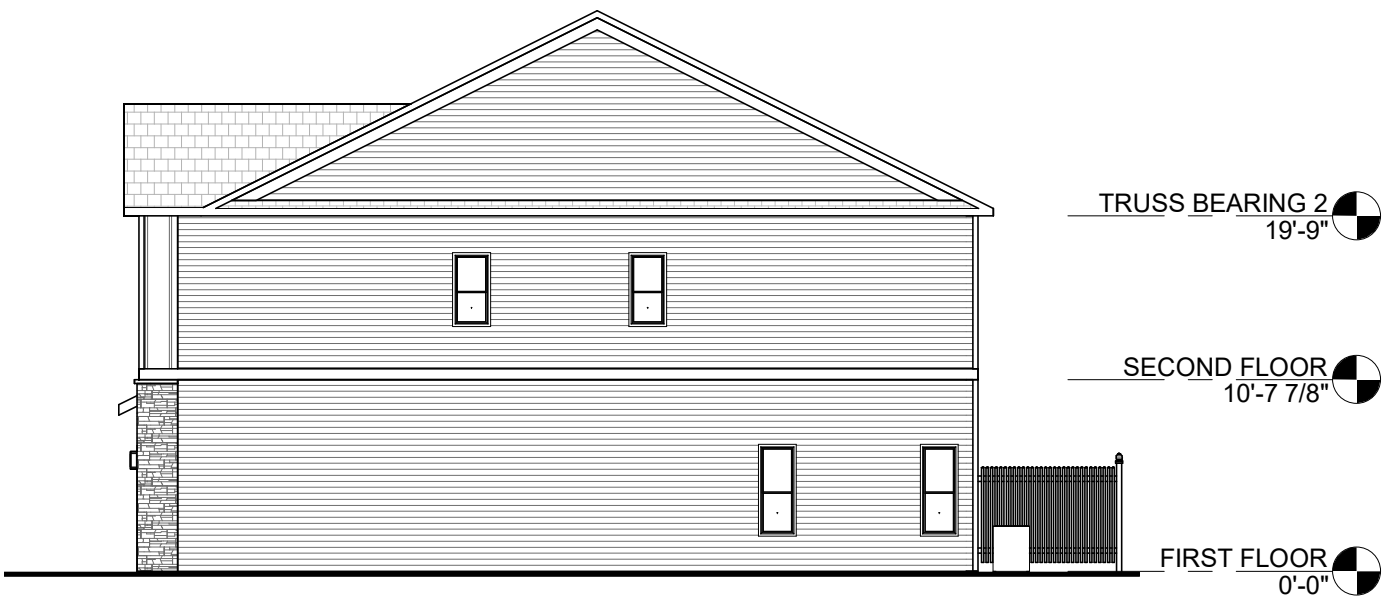

6 ELEVATION STANDARD SIDE
3/32" = 1'-0"

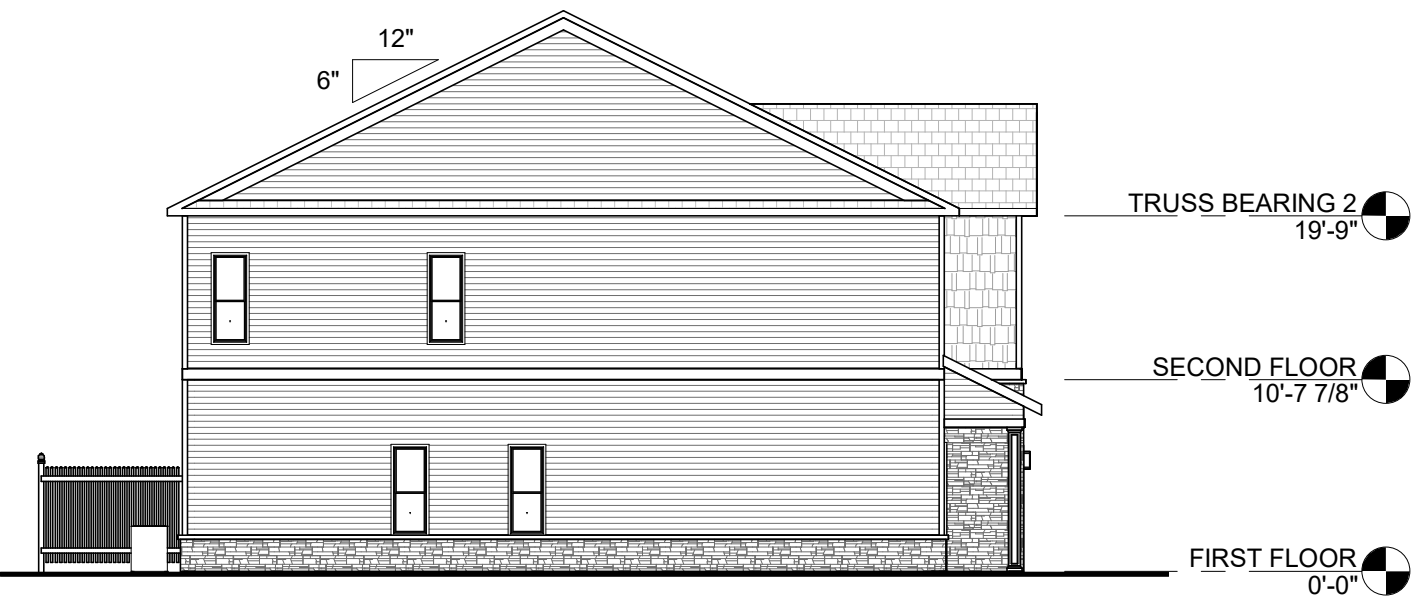


5 ELEVATION HIGH PROFILE SIDE
3/32" = 1'-0"




4 ELEVATION REAR
3/32" = 1'-0"



3 ELEVATION FRONT
3/32" = 1'-0"

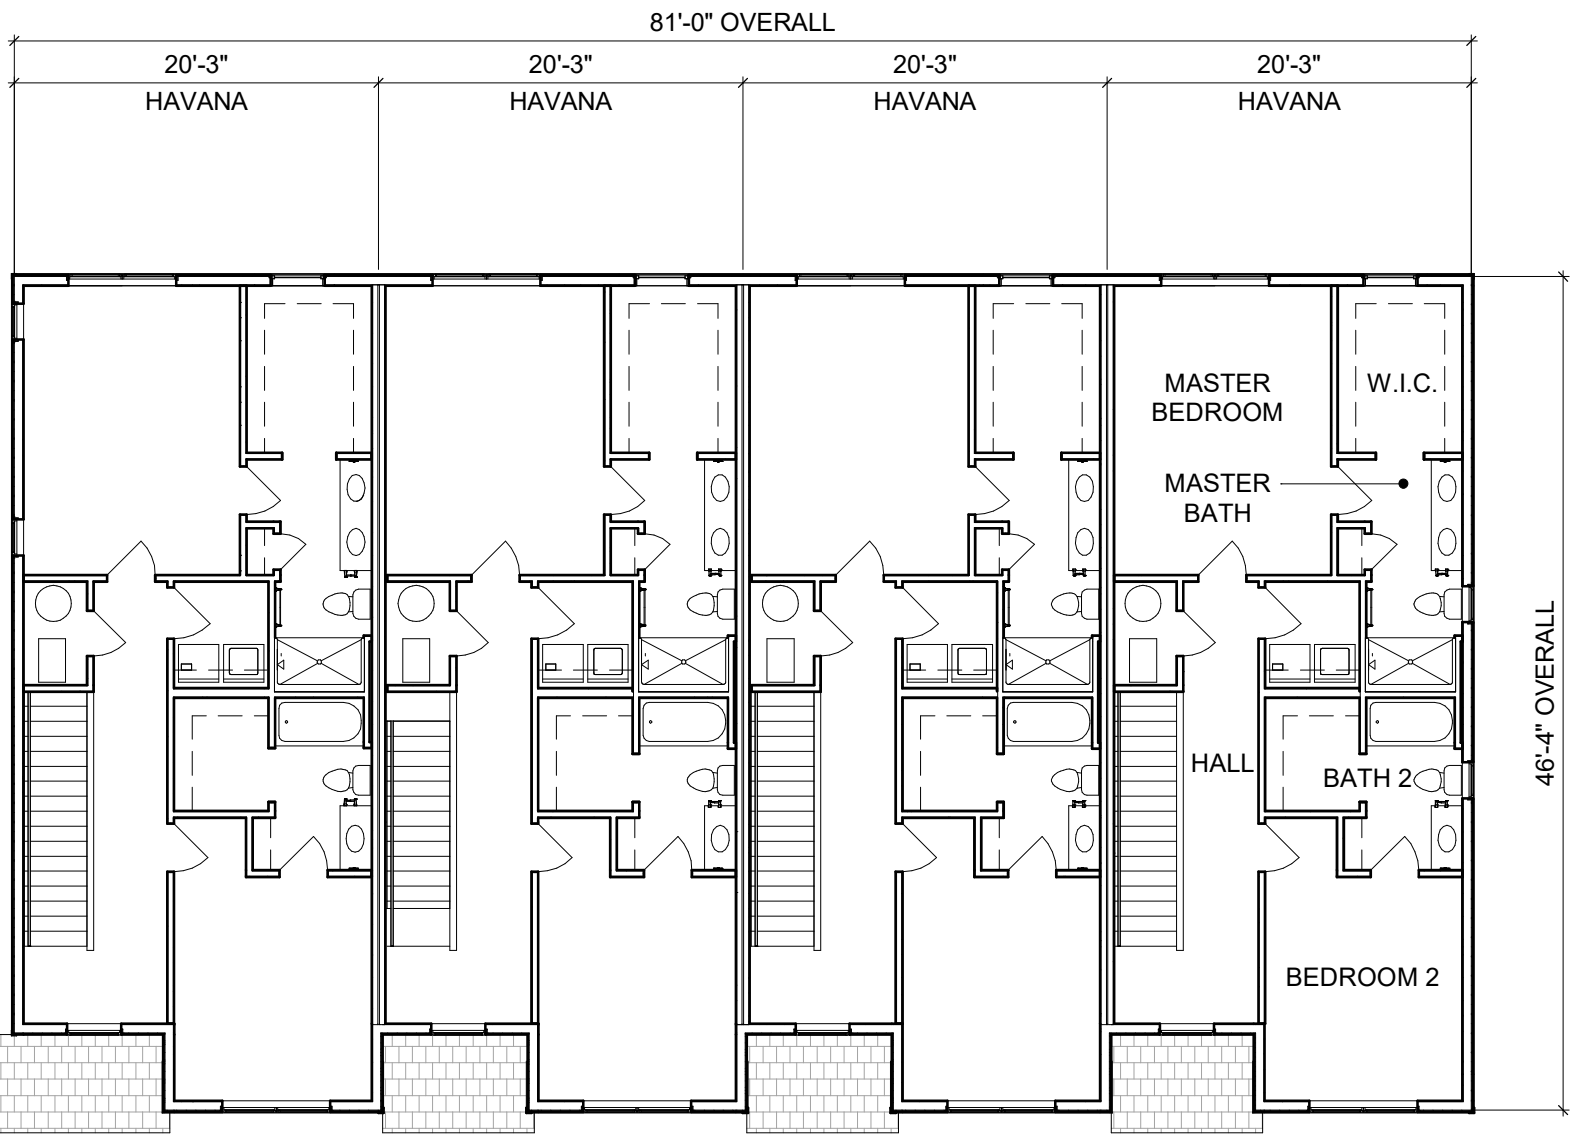

2 PLAN OVERALL SECOND FLOOR PLAN
3/32" = 1'-0"

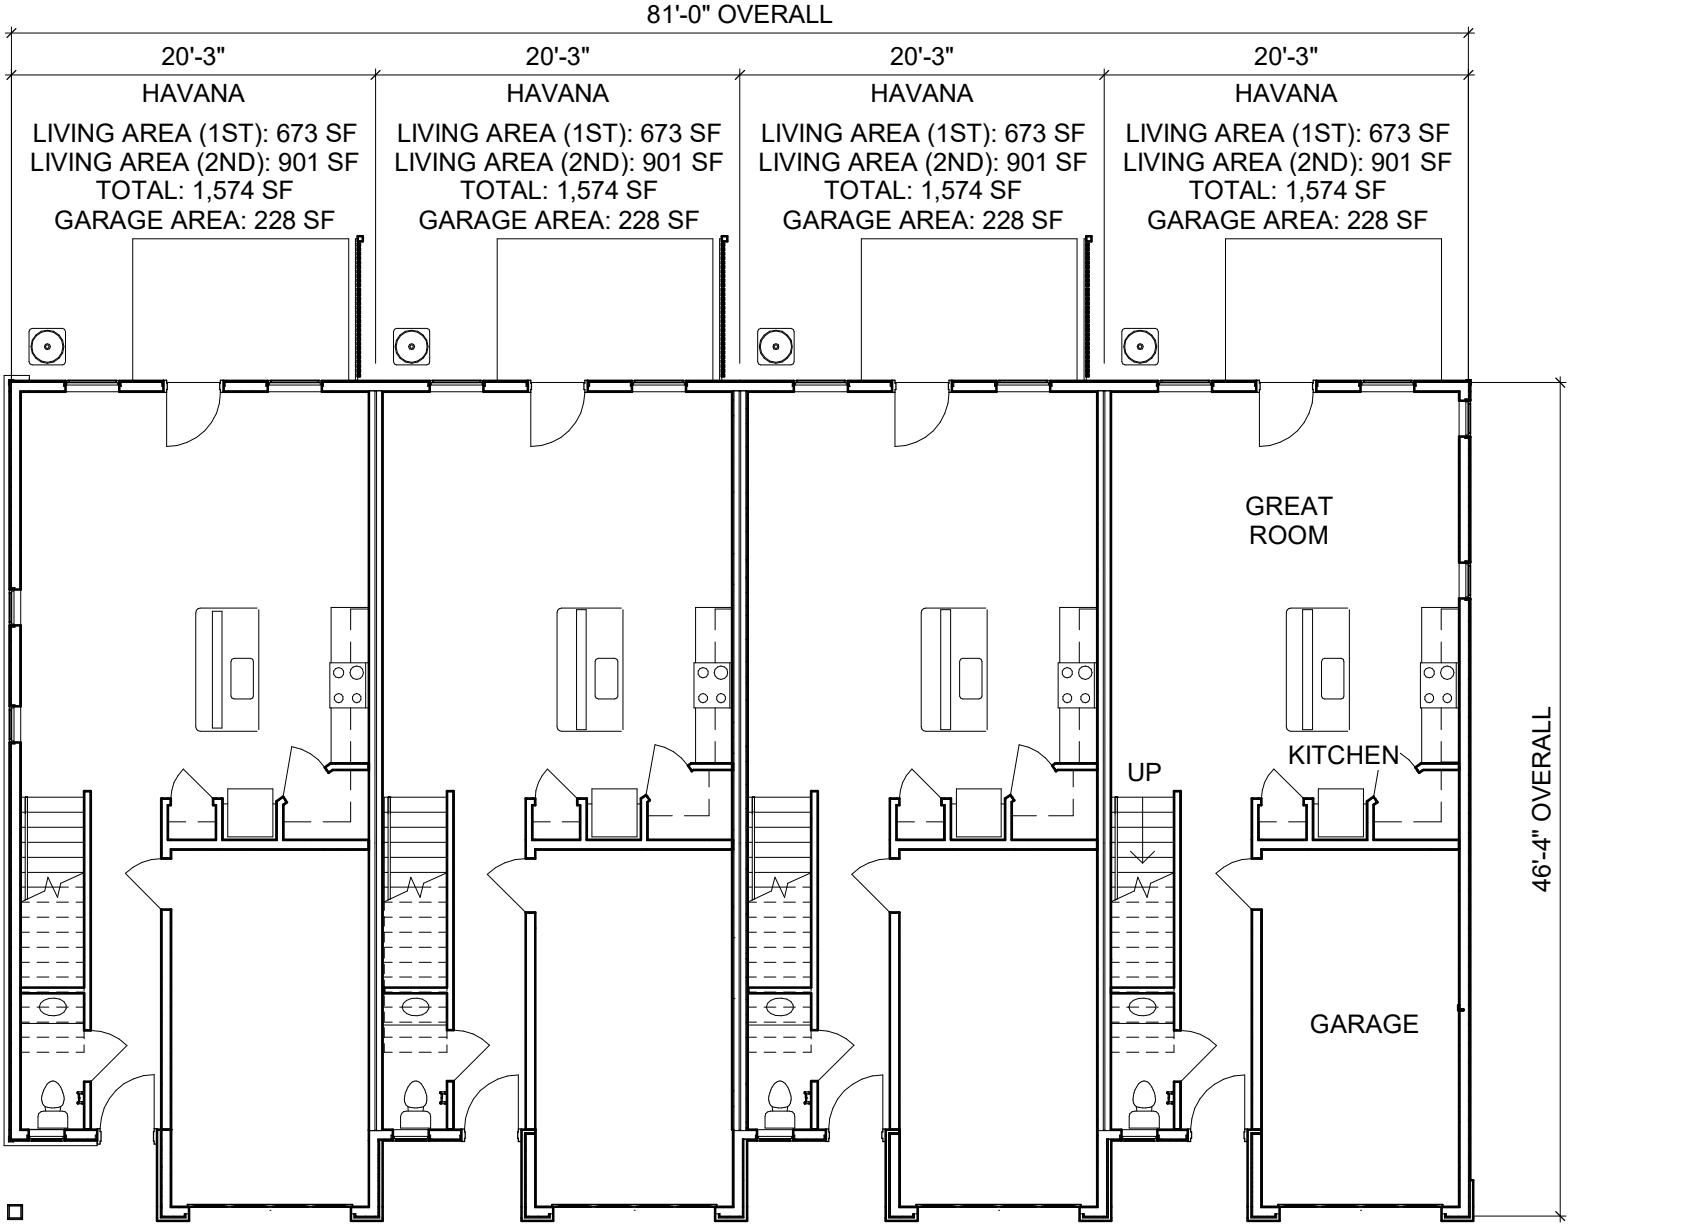

1 PLAN OVERALL FIRST FLOOR PLAN
3/32" = 1'-0"

PRELIMINARY

NOTE!!!
THIS DRAWING IS NOT
FOR CONSTRUCTION

REVISIONS

phone 330.666.5770
fax 330.666.8812
3660 Embassy Parkway
Fairlawn, OH 44333
MANN • PARSONS • GRAY
ARCHITECTS
mpg-architects.com

4-UNIT HAVANA
PROJECT #: 39121
DATE: OCTOBER 11, 2021
JACOBY ROAD APARTMENTS
1501734, 1501735, & 1503826 JACOBY RD
COPLEY TOWNSHIP, OH

SK04