


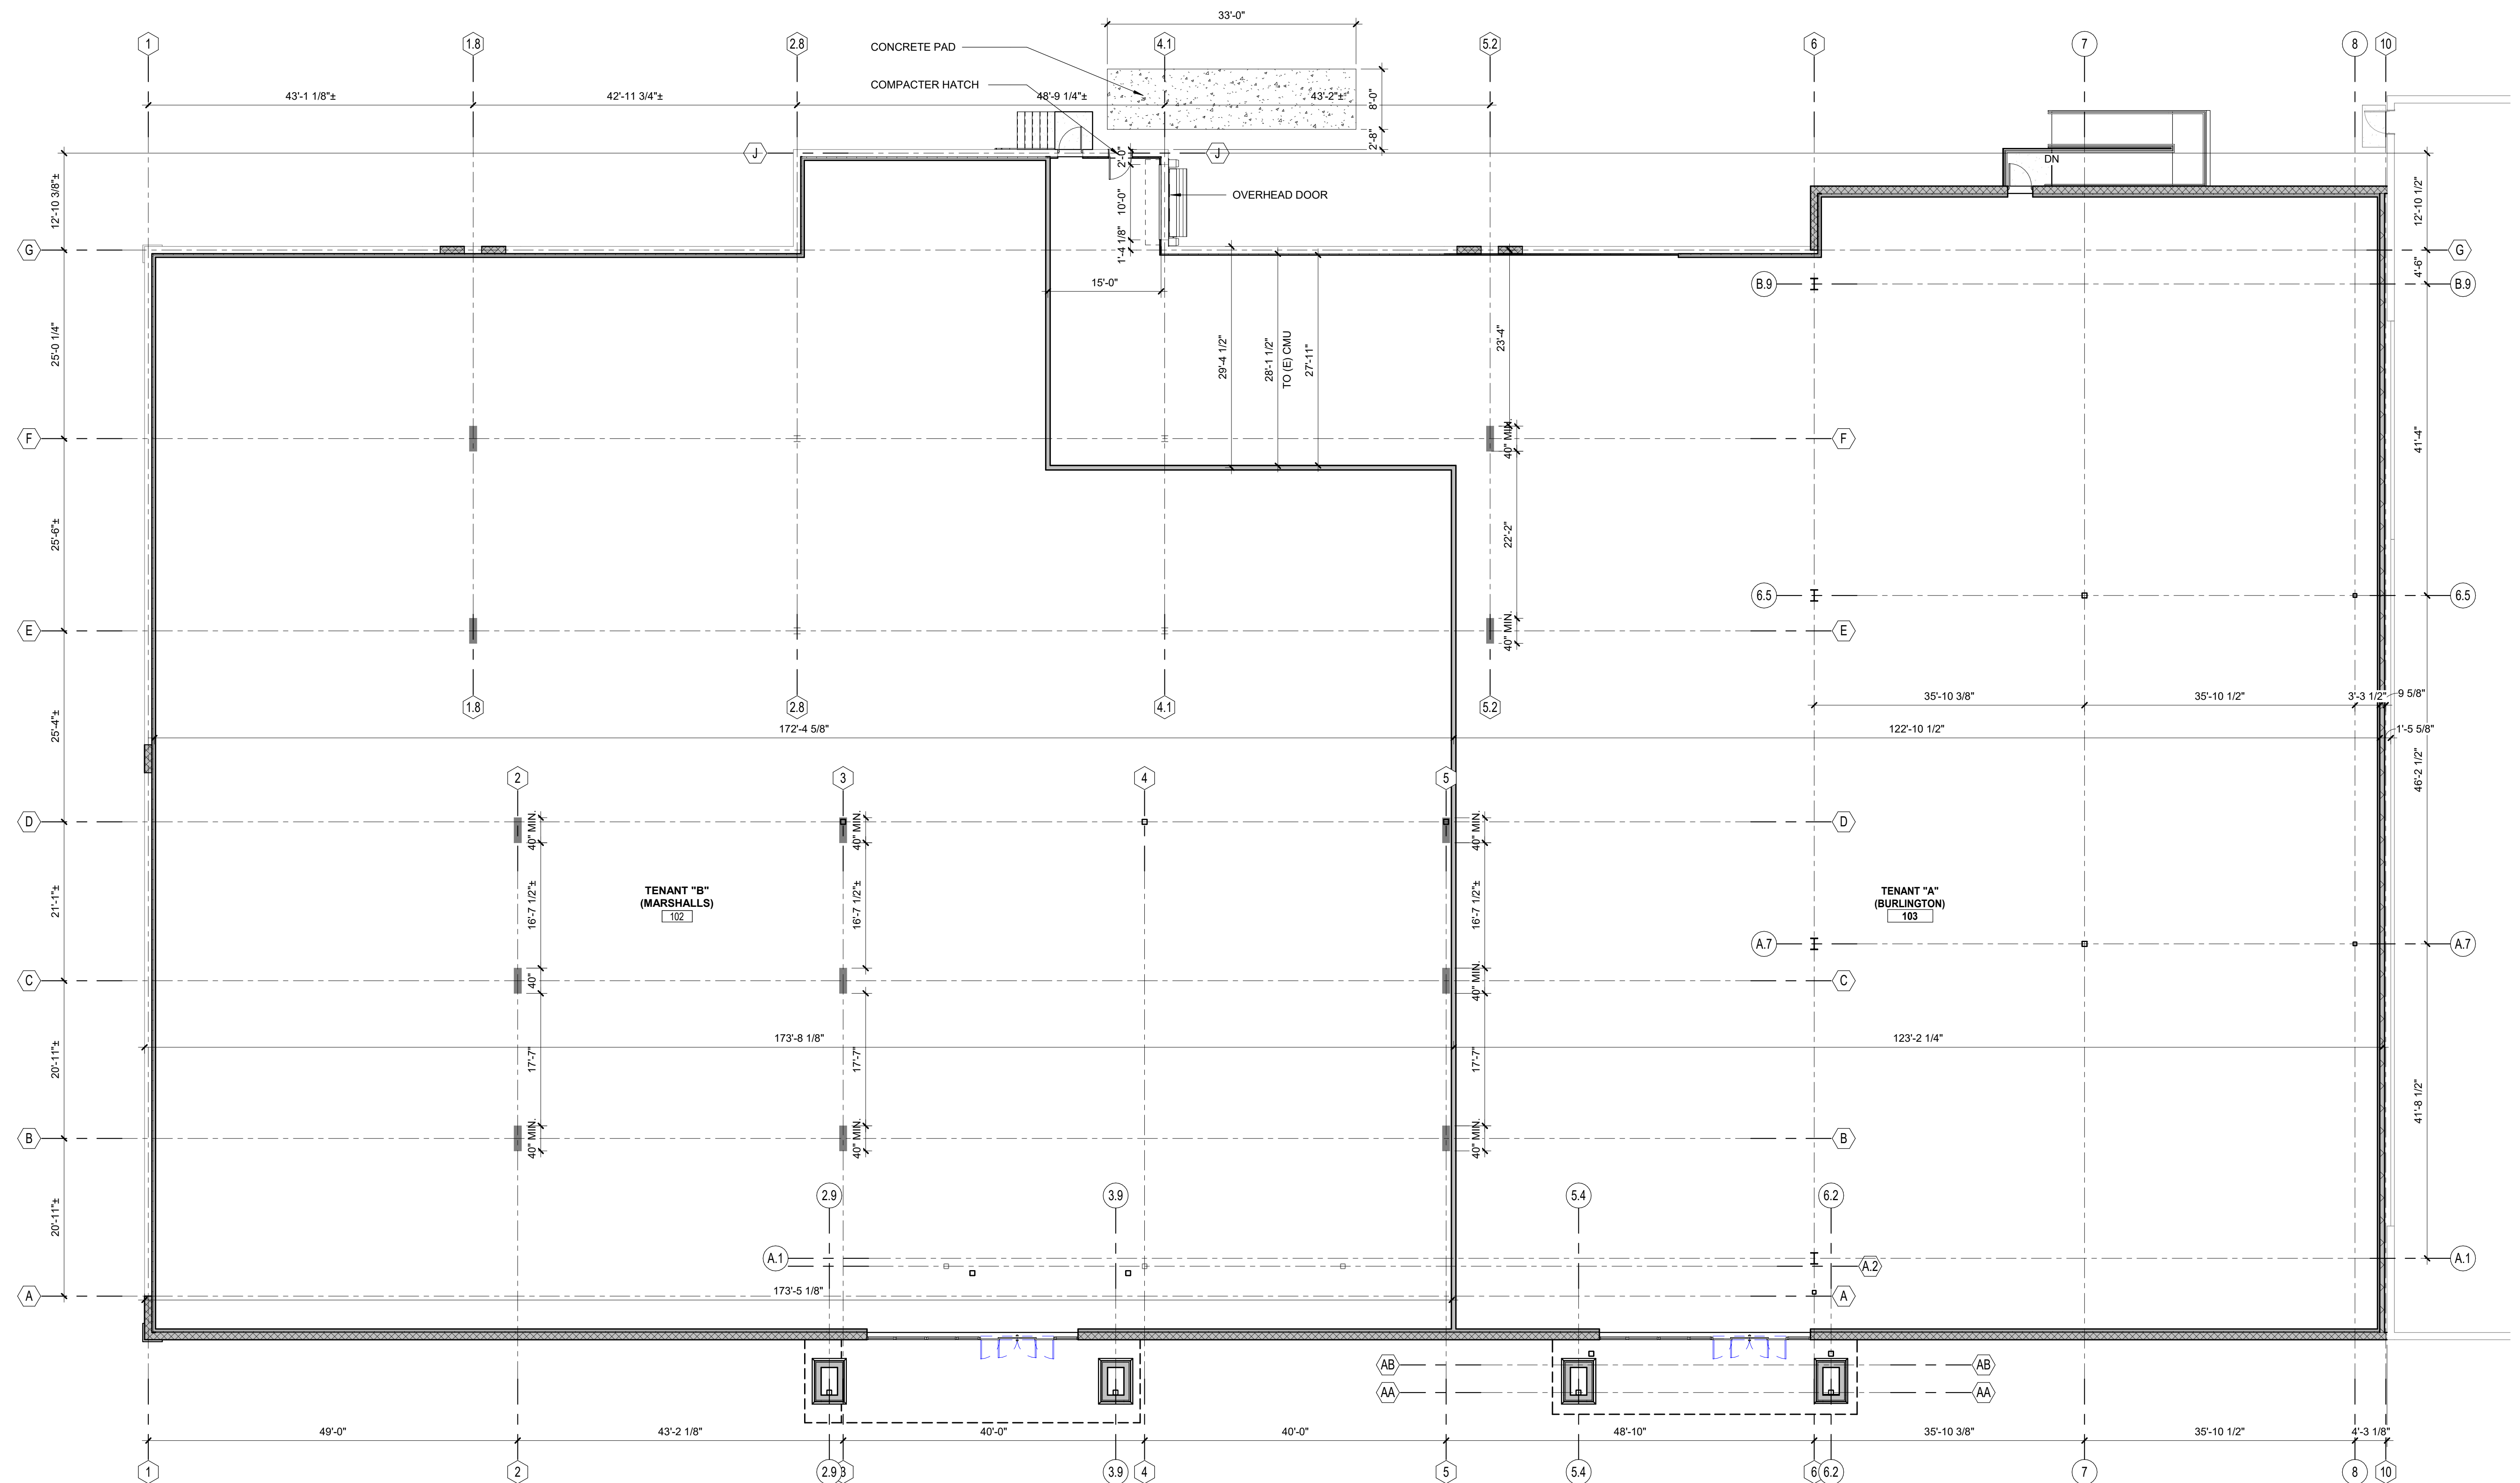


FIRST FLOOR PLAN

3/32" = 1'-0"


REGAL CINEMAS REDEMISE & RENOVATION

4014 MEDINA ROAD, AKRON OH 44321


SCHEMATIC DESIGN FLOOR PLAN | 12.5.2025

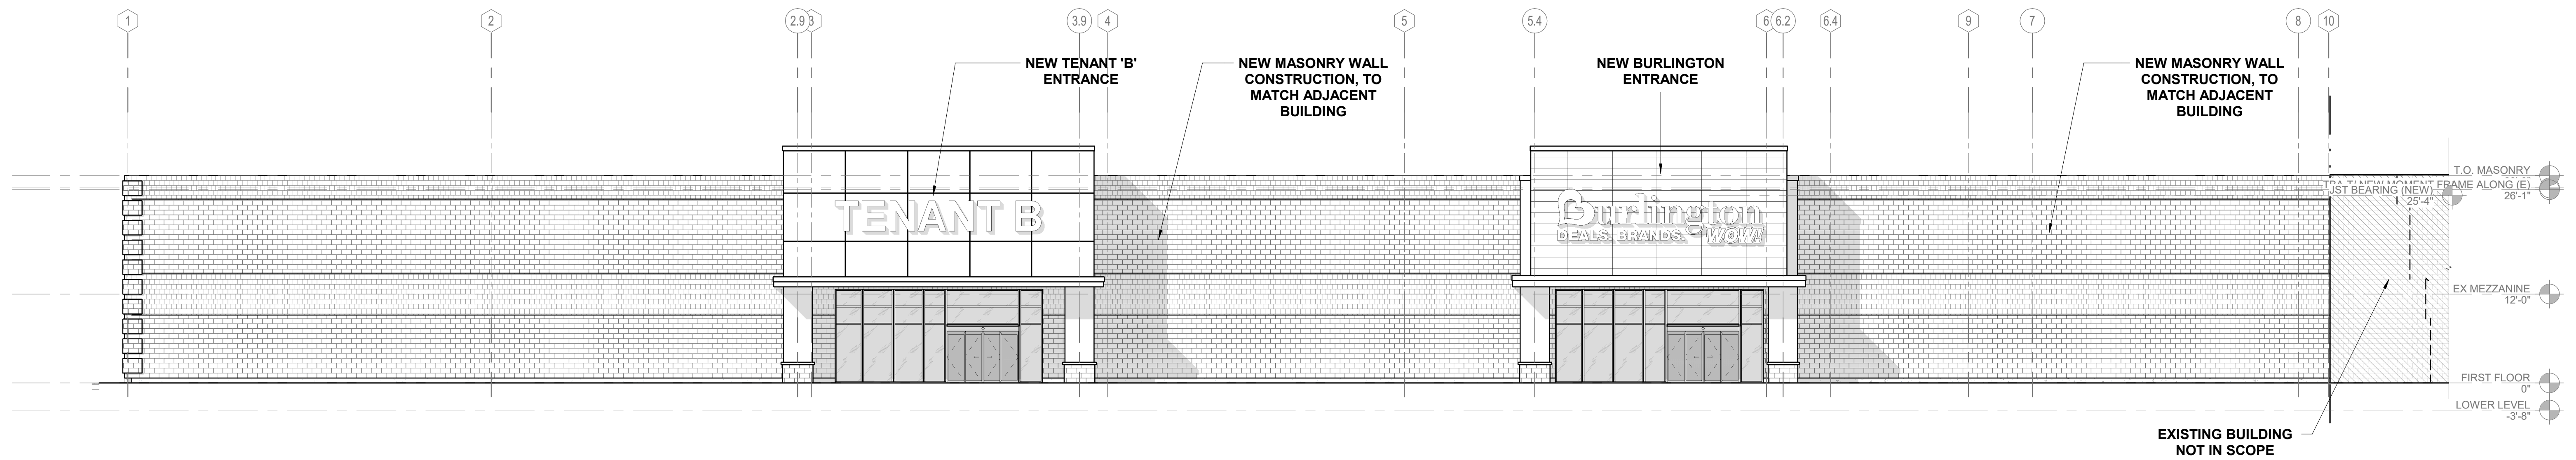

EXTERIOR ELEVATION
3/32" = 1'-0"

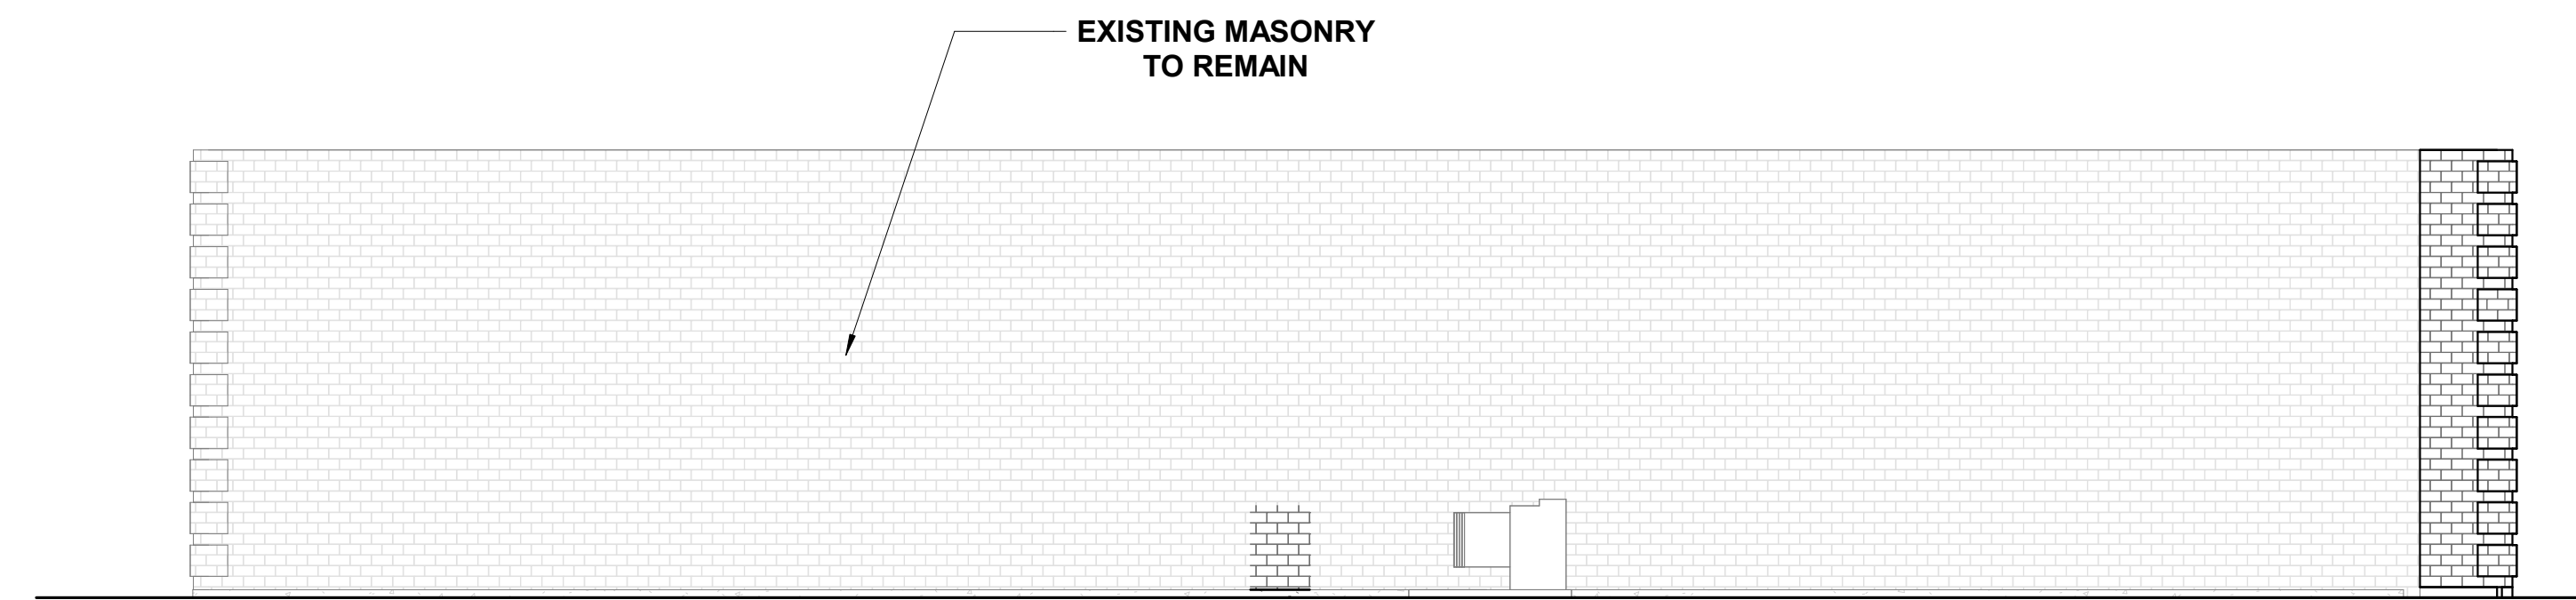


EXTERIOR ELEVATION
3/32" = 1'-0"

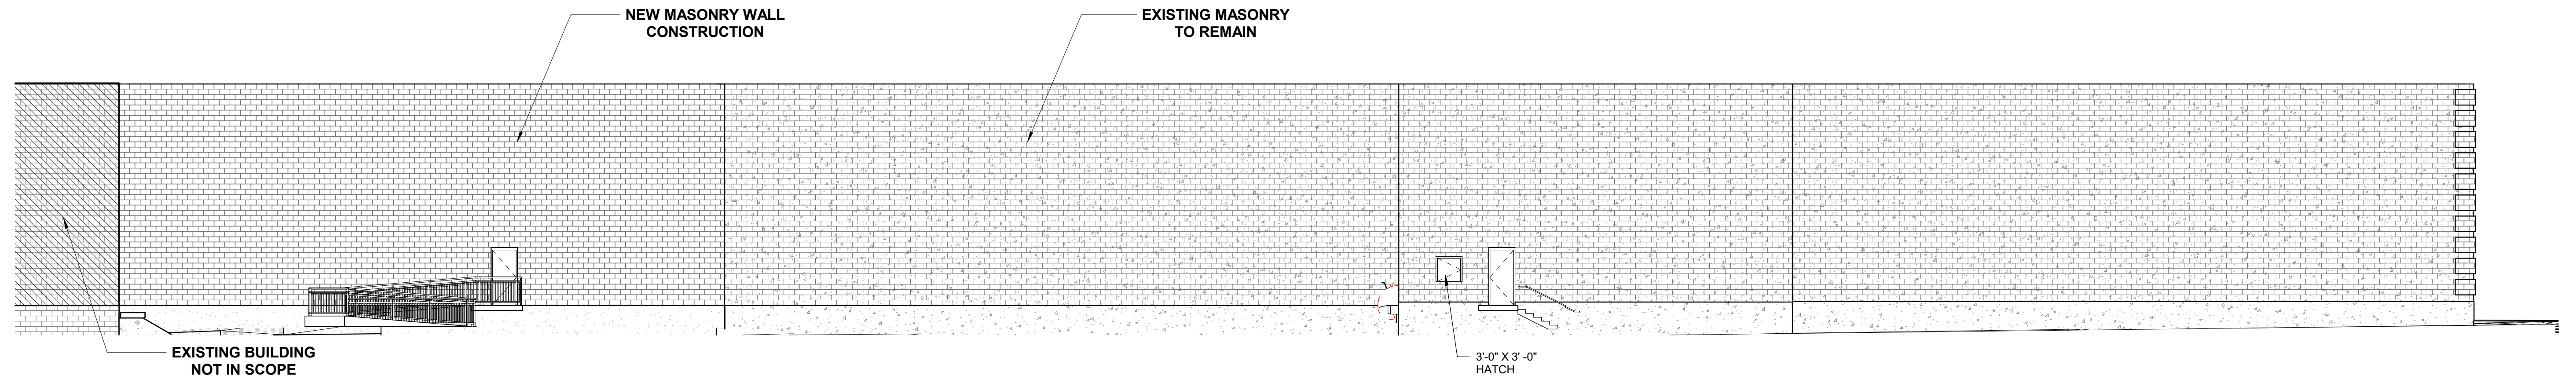

EXTERIOR ELEVATION
3/32" = 1'-0"

REGAL CINEMAS REDEMISE & RENOVATION

4014 MEDINA ROAD, AKRON OH 44321
SCHEMATIC DESIGN ELEVATION | 12.5.2025

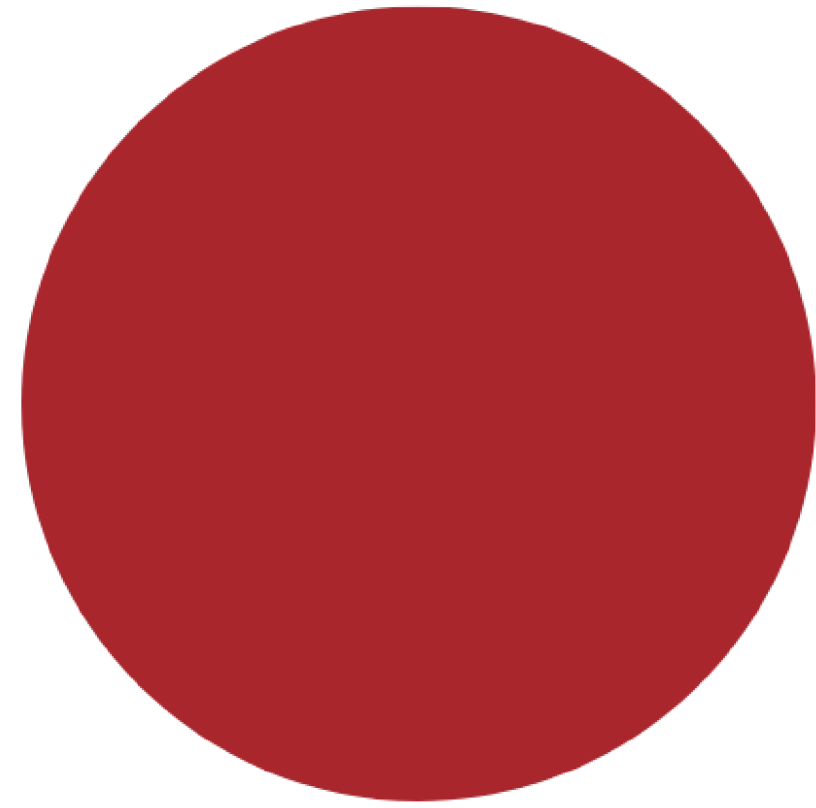

NICHIHA ILLUMINATION PANEL : CUSTOM BURLINGTON RED



ALUCOBOND EYEBROW CANOPY PROJECTION



EIFS, SW7009 PEARLY WHITE

PRE-FINISHED METAL
CONTINUOUS CLEAT COPING
BY PAC-CLAD OR ATAS.
COLOR TO MATCH EXISTING

NICHIHA ILLUMINATION PANELS
CUSTOM BURLINGTON RED
(HORIZONTAL ORIENTATION)
PANELS 1'-6" X 6'-0" WIDE

STORE SIGNAGE,
(UNDER SEPERATE PERMIT)




ENLARGED EXTERIOR ELEVATION - FRONT FACADE
1/4" = 1'-0"



EXISTING PHOTO




3D View 2

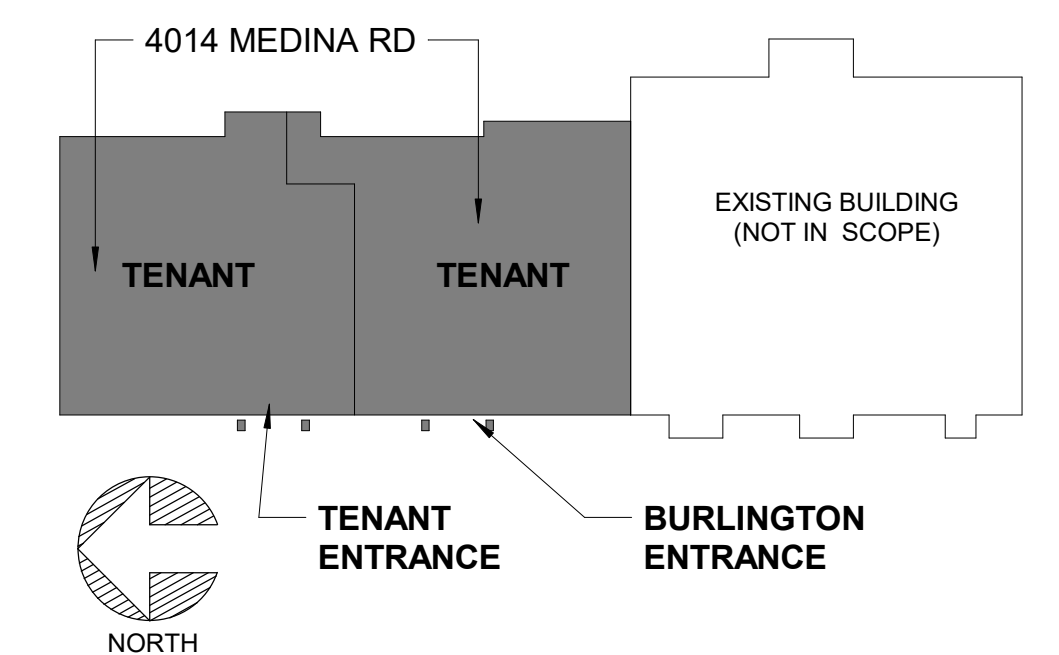

REGAL CINEMAS REDEMISE & RENOVATION

4014 MEDINA ROAD, AKRON OH 44321
SCHEMATIC DESIGN RENDERS | 12.5.2025

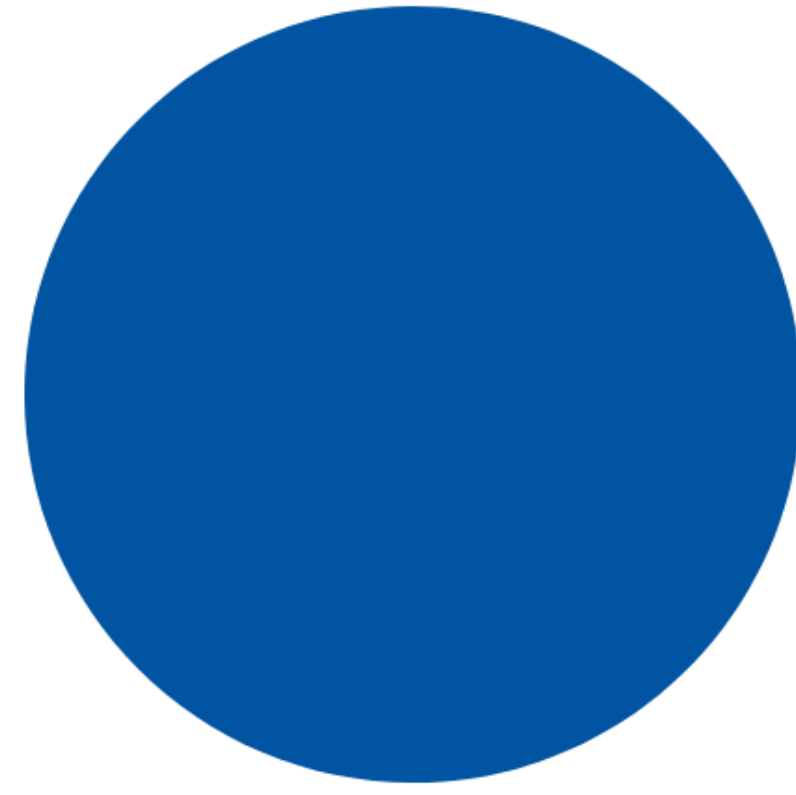

SIGNAGE, PARAPET, TRIM; ORACAL 7500 #006 INTENSE BLUE



EIFS WHITE; SW7006 EXTRA WHITE




EXTERIOR ELEVATION - FRONT FACADE - TENANT B
1/4" = 1'-0"



EXISTING PHOTO



3D View 3

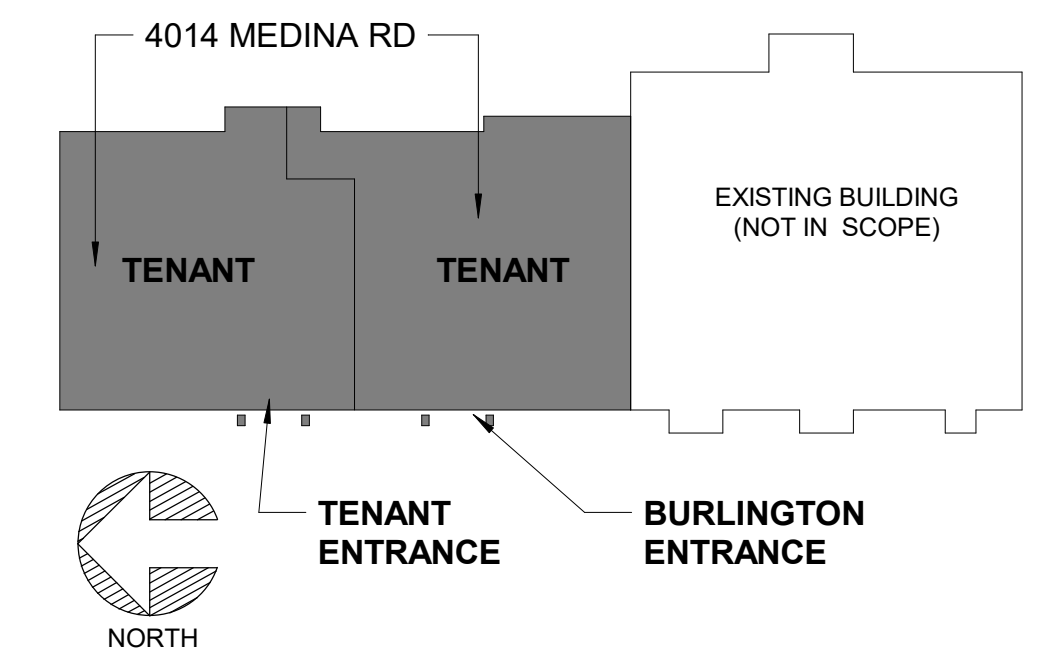

REGAL CINEMAS REDEMISE & RENOVATION

4014 MEDINA ROAD, AKRON OH 44321
SCHEMATIC DESIGN RENDERS | 12.5.2025