


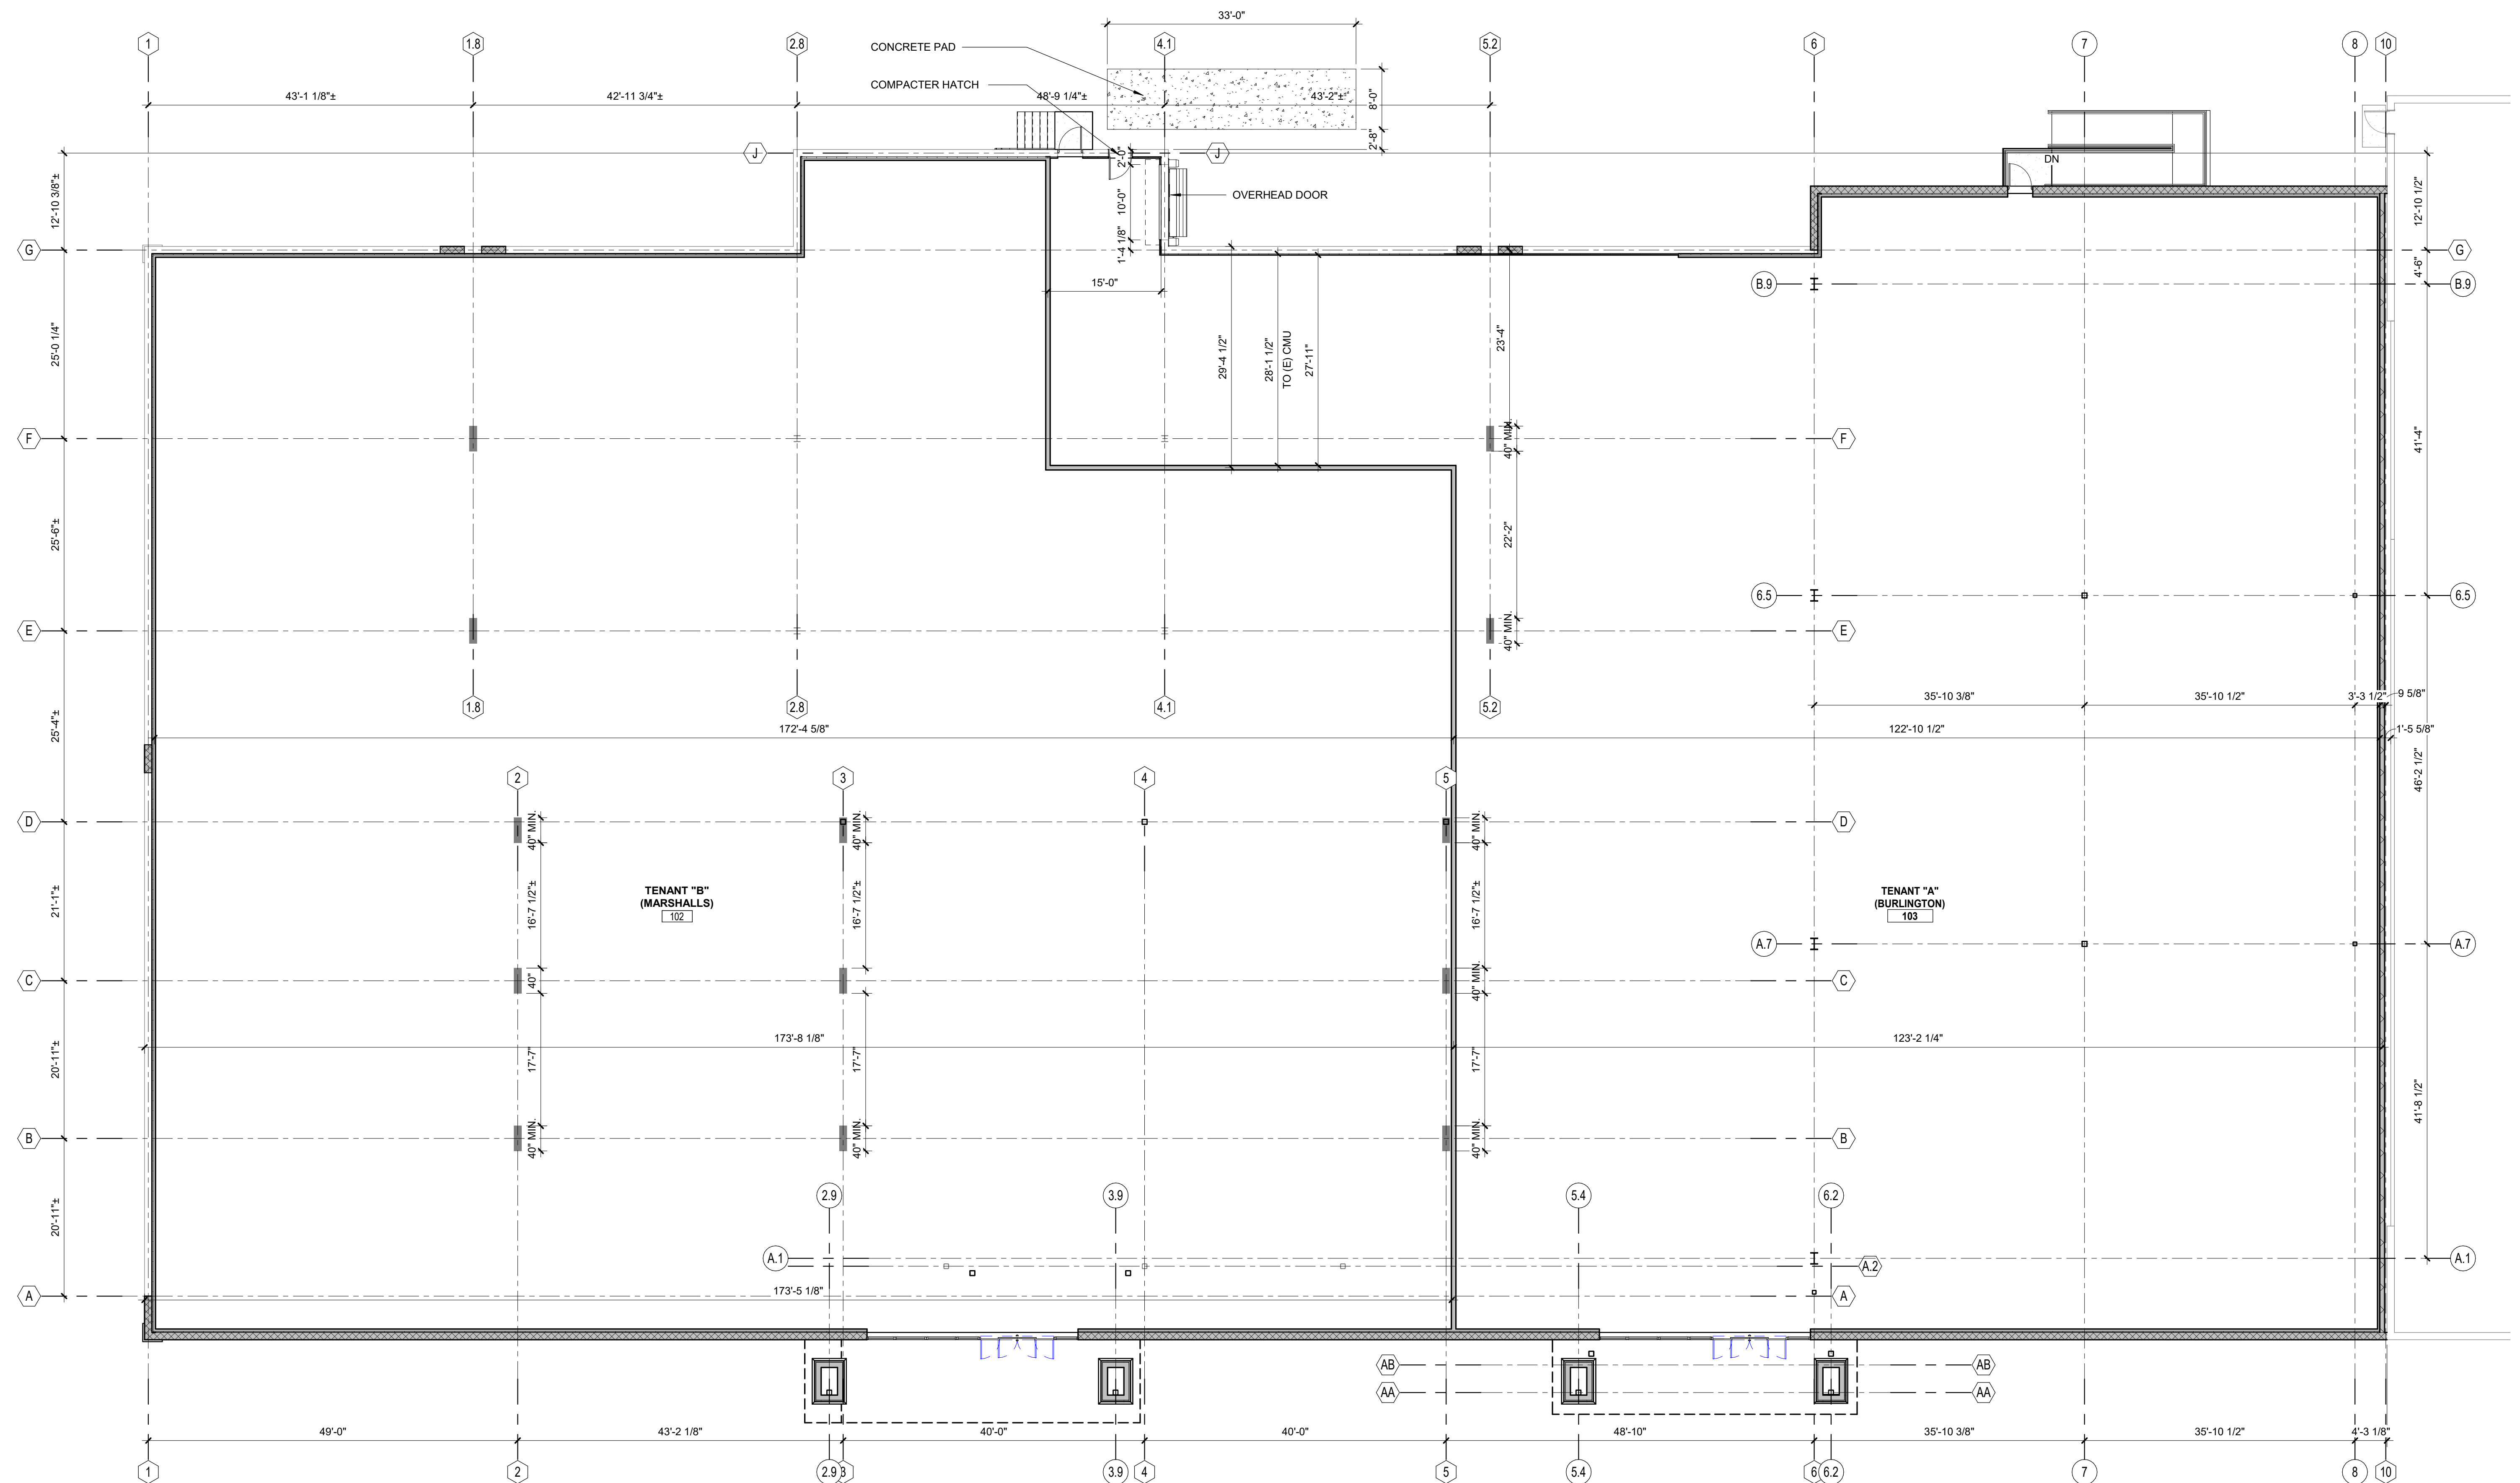


FIRST FLOOR PLAN

3/32" = 1'-0"


REGAL CINEMAS REDEMISE & RENOVATION

4014 MEDINA ROAD, AKRON OH 44321


SCHEMATIC DESIGN FLOOR PLAN | 12.5.2025

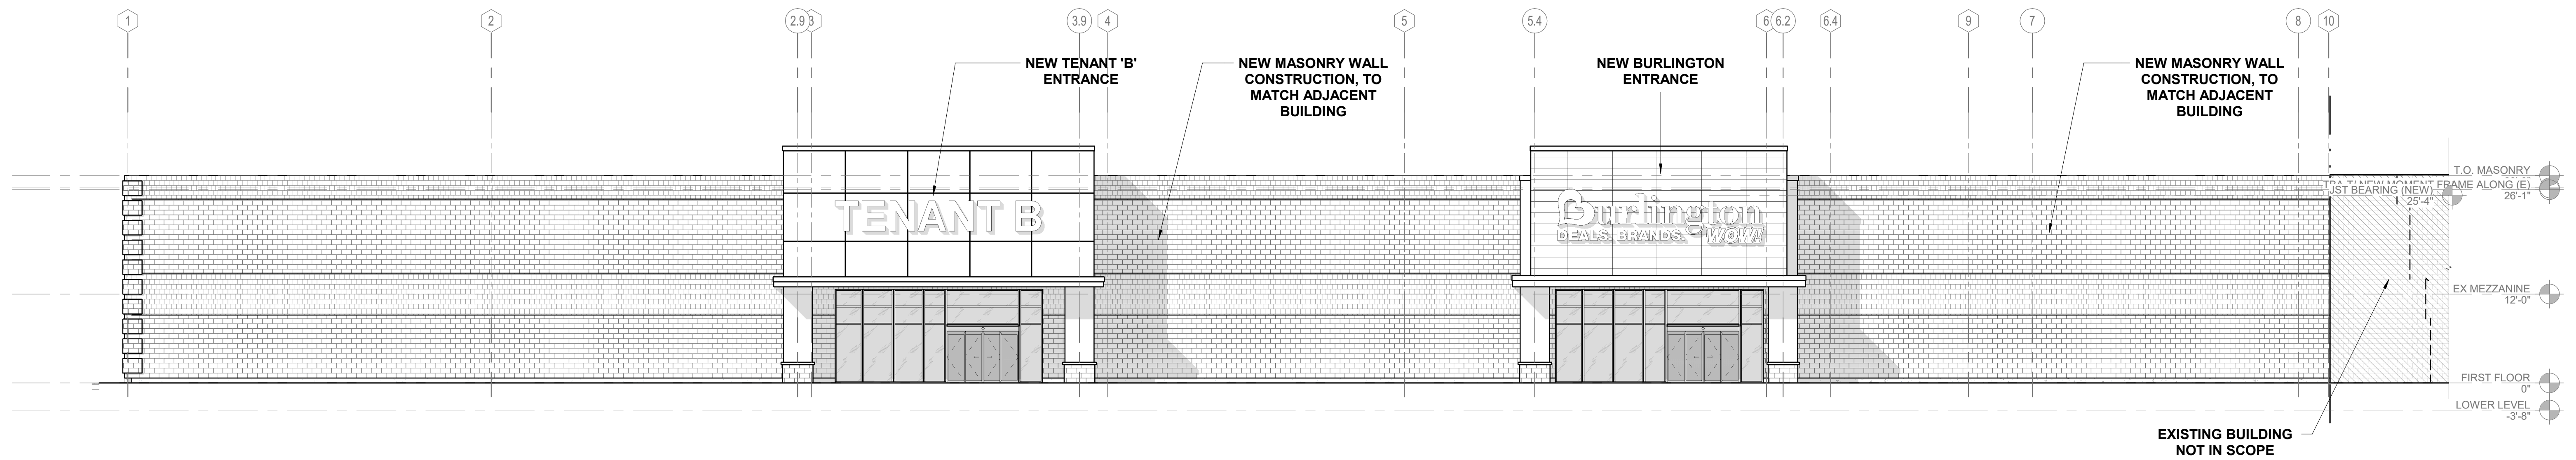

EXTERIOR ELEVATION
3/32" = 1'-0"

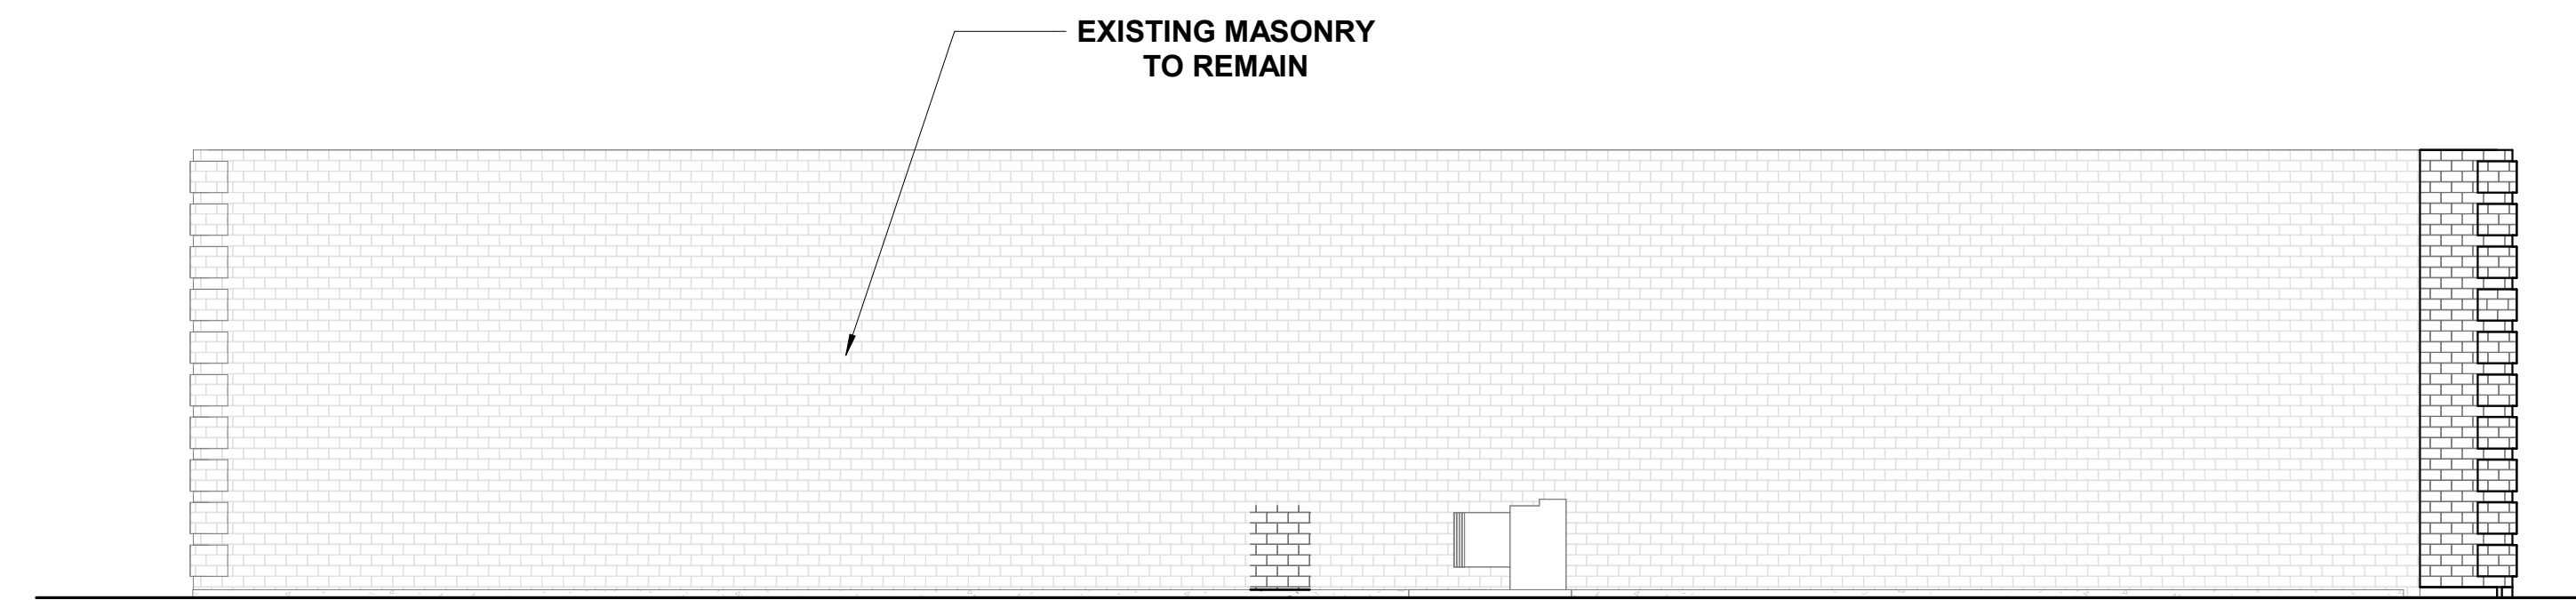


EXTERIOR ELEVATION
3/32" = 1'-0"

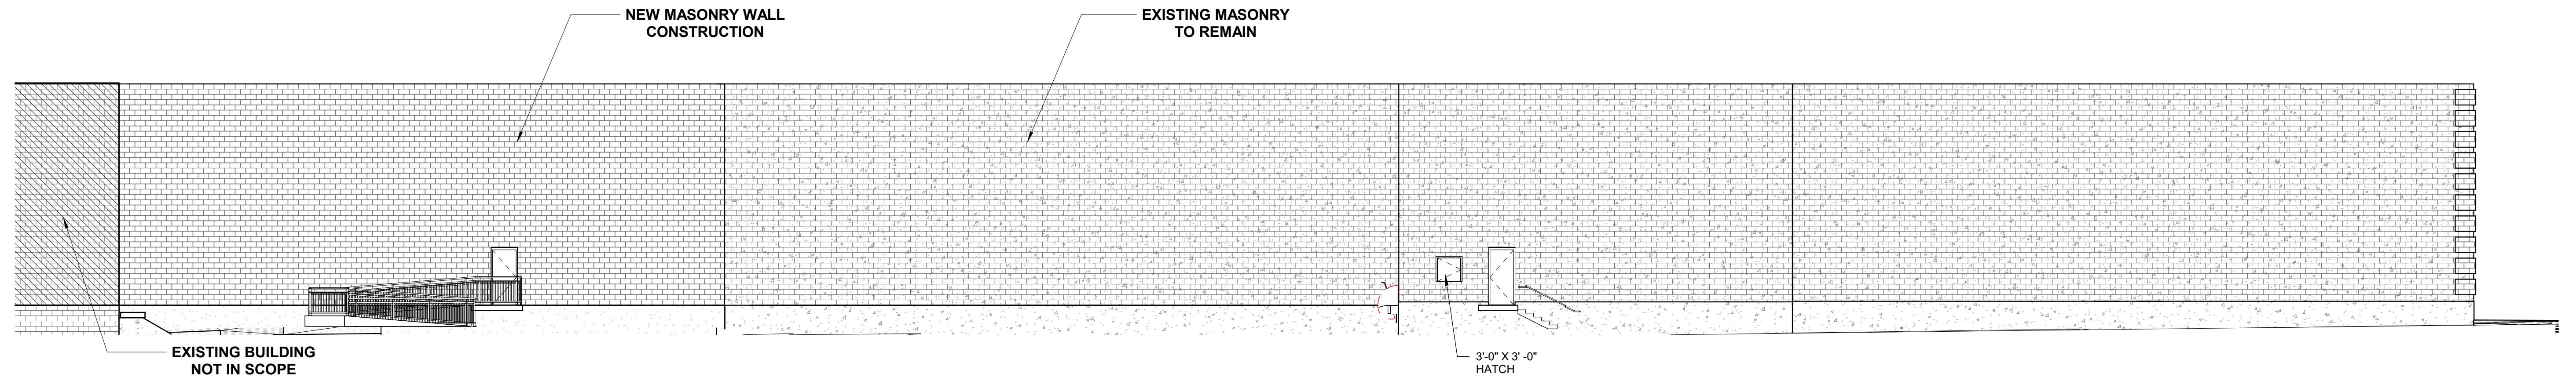

EXTERIOR ELEVATION
3/32" = 1'-0"

REGAL CINEMAS REDEMISE & RENOVATION

4014 MEDINA ROAD, AKRON OH 44321
SCHEMATIC DESIGN ELEVATION | 12.5.2025

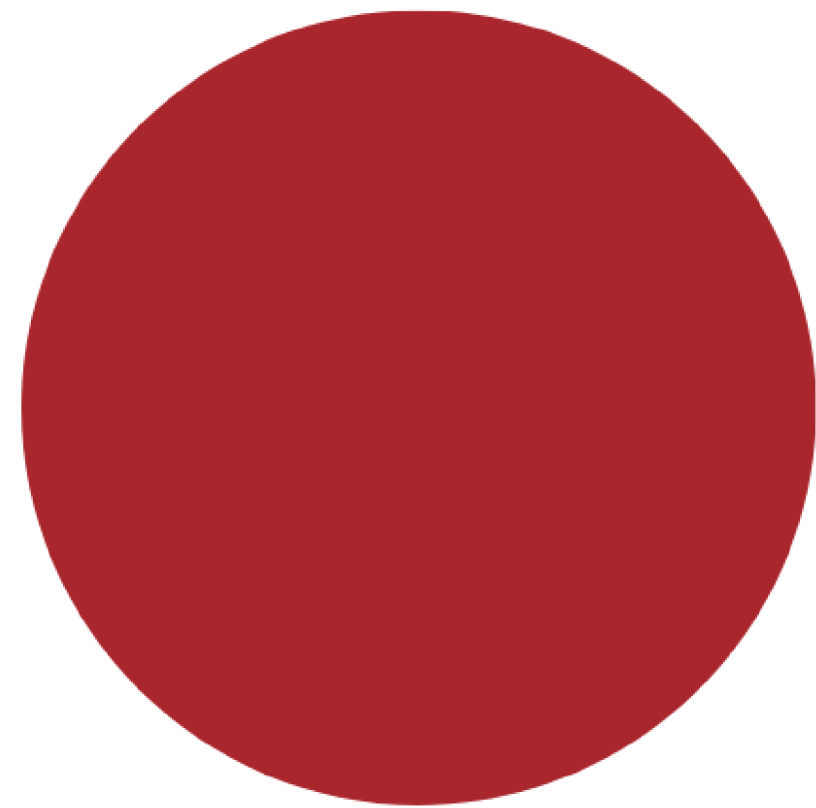

NICHIHA ILLUMINATION PANEL : CUSTOM BURLINGTON RED



ALUCOBOND EYEBROW CANOPY PROJECTION



EIFS, SW7009 PEARLY WHITE

PRE-FINISHED METAL
CONTINUOUS CLEAT COPING
BY PAC-CLAD OR ATAS.
COLOR TO MATCH EXISTING

NICHIHA ILLUMINATION PANELS
CUSTOM BURLINGTON RED
(HORIZONTAL ORIENTATION)
PANELS 1'-6" X 6'-0" WIDE

STORE SIGNAGE,
(UNDER SEPERATE PERMIT)

MASONRY TO MATCH
EXISTING

FOUNDATION TO MATCH
EXISTING

T.O. MASONRY
28'-0"

MASONRY TO MATCH
EXISTING

ALUCOBOND EYEBROW CANOPY
W/ UNDER CANOPY LIGHTING.
FINISH TO BE ANNOZIZED
ALUMINUM

FIRST FLOOR
0"

EIFS, COLOR TO MATCH
SW7009 PEARLY WHITE

AUTOSLIDING DOORS,
FINISH TO BE CLEAR
ANODIZED ALUMINUM

EIFS, COLOR TO MATCH
SW7009 PEARLY WHITE


ENLARGED EXTERIOR ELEVATION - FRONT FACADE
1/4" = 1'-0"



EXISTING PHOTO




3D View 2

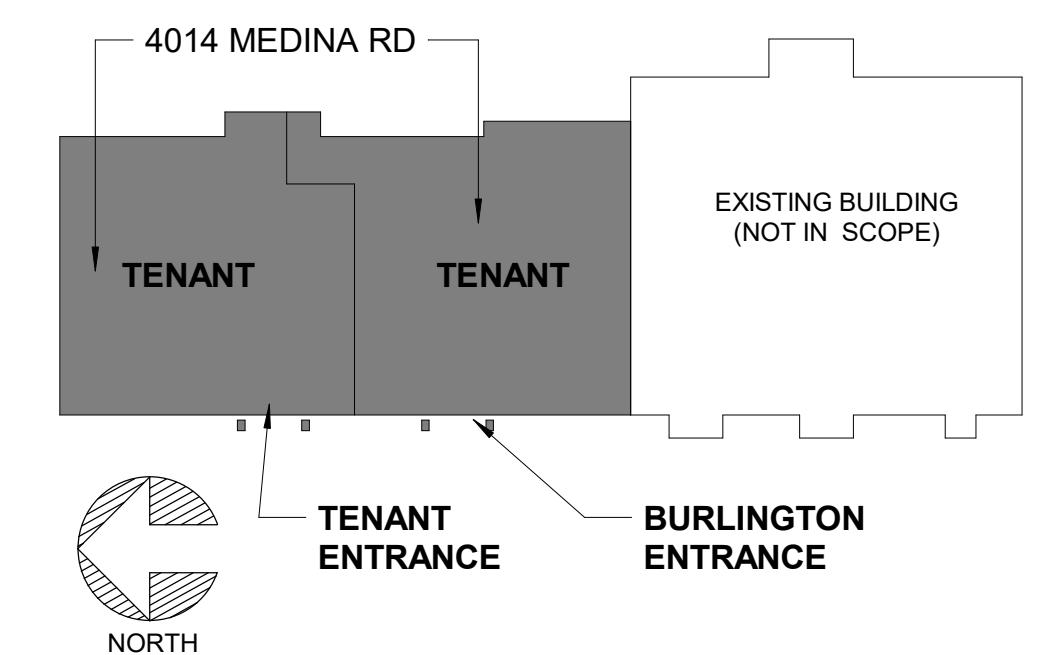

REGAL CINEMAS REDEMISE & RENOVATION

4014 MEDINA ROAD, AKRON OH 44321
SCHEMATIC DESIGN RENDERS | 12.5.2025

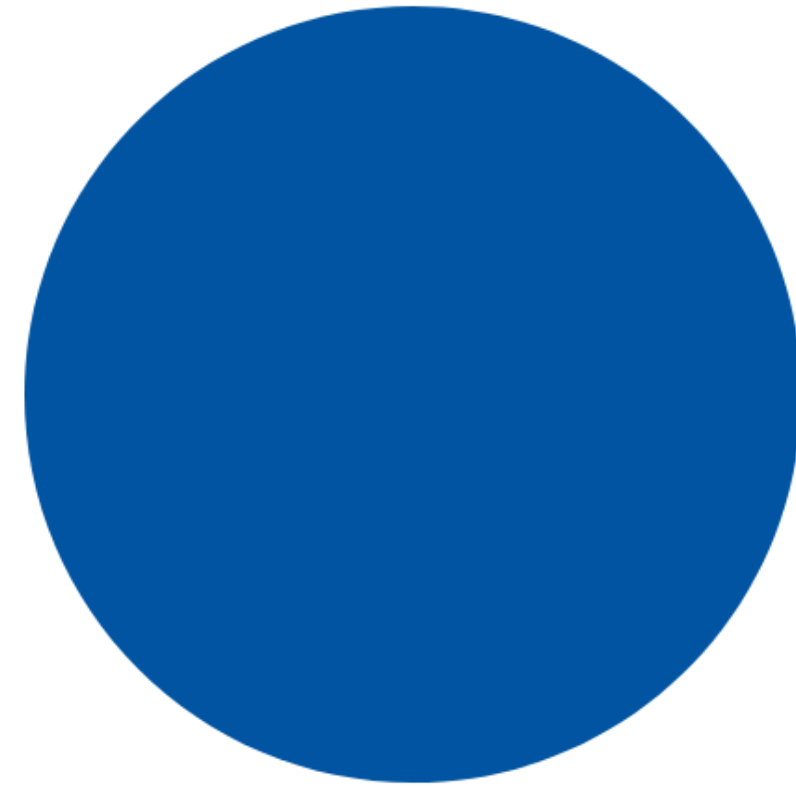

SIGNAGE, PARAPET, TRIM; ORACAL 7500 #006 INTENSE BLUE



EIFS WHITE; SW7006 EXTRA WHITE




EXTERIOR ELEVATION - FRONT FACADE - TENANT B
1/4" = 1'-0"



EXISTING PHOTO



3D View 3

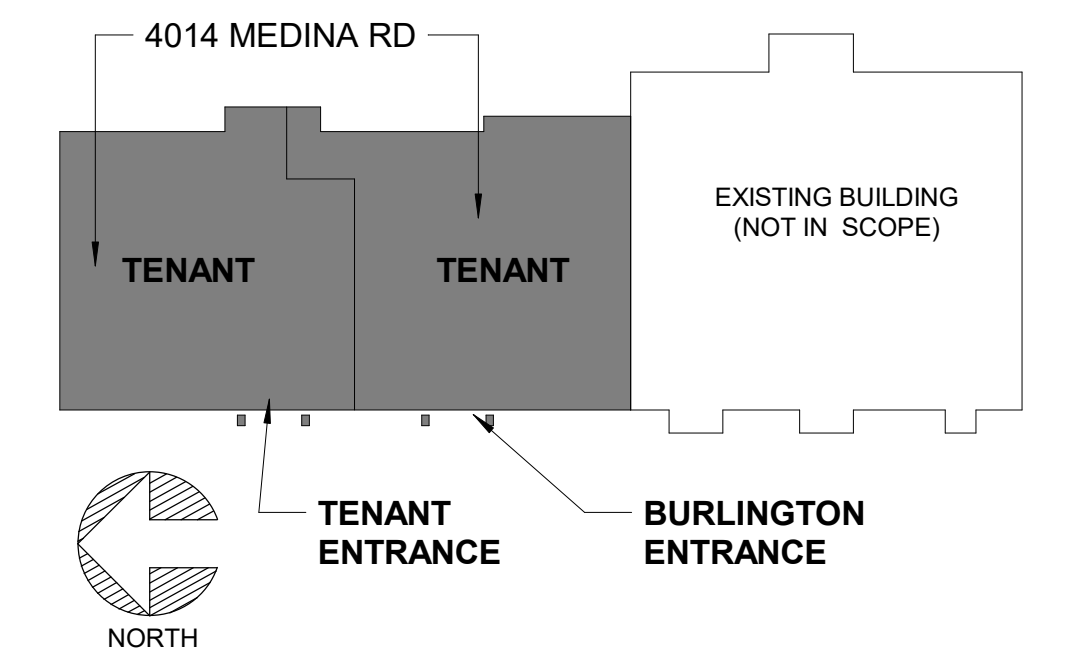

REGAL CINEMAS REDEMISE & RENOVATION

4014 MEDINA ROAD, AKRON OH 44321
SCHEMATIC DESIGN RENDERS | 12.5.2025