


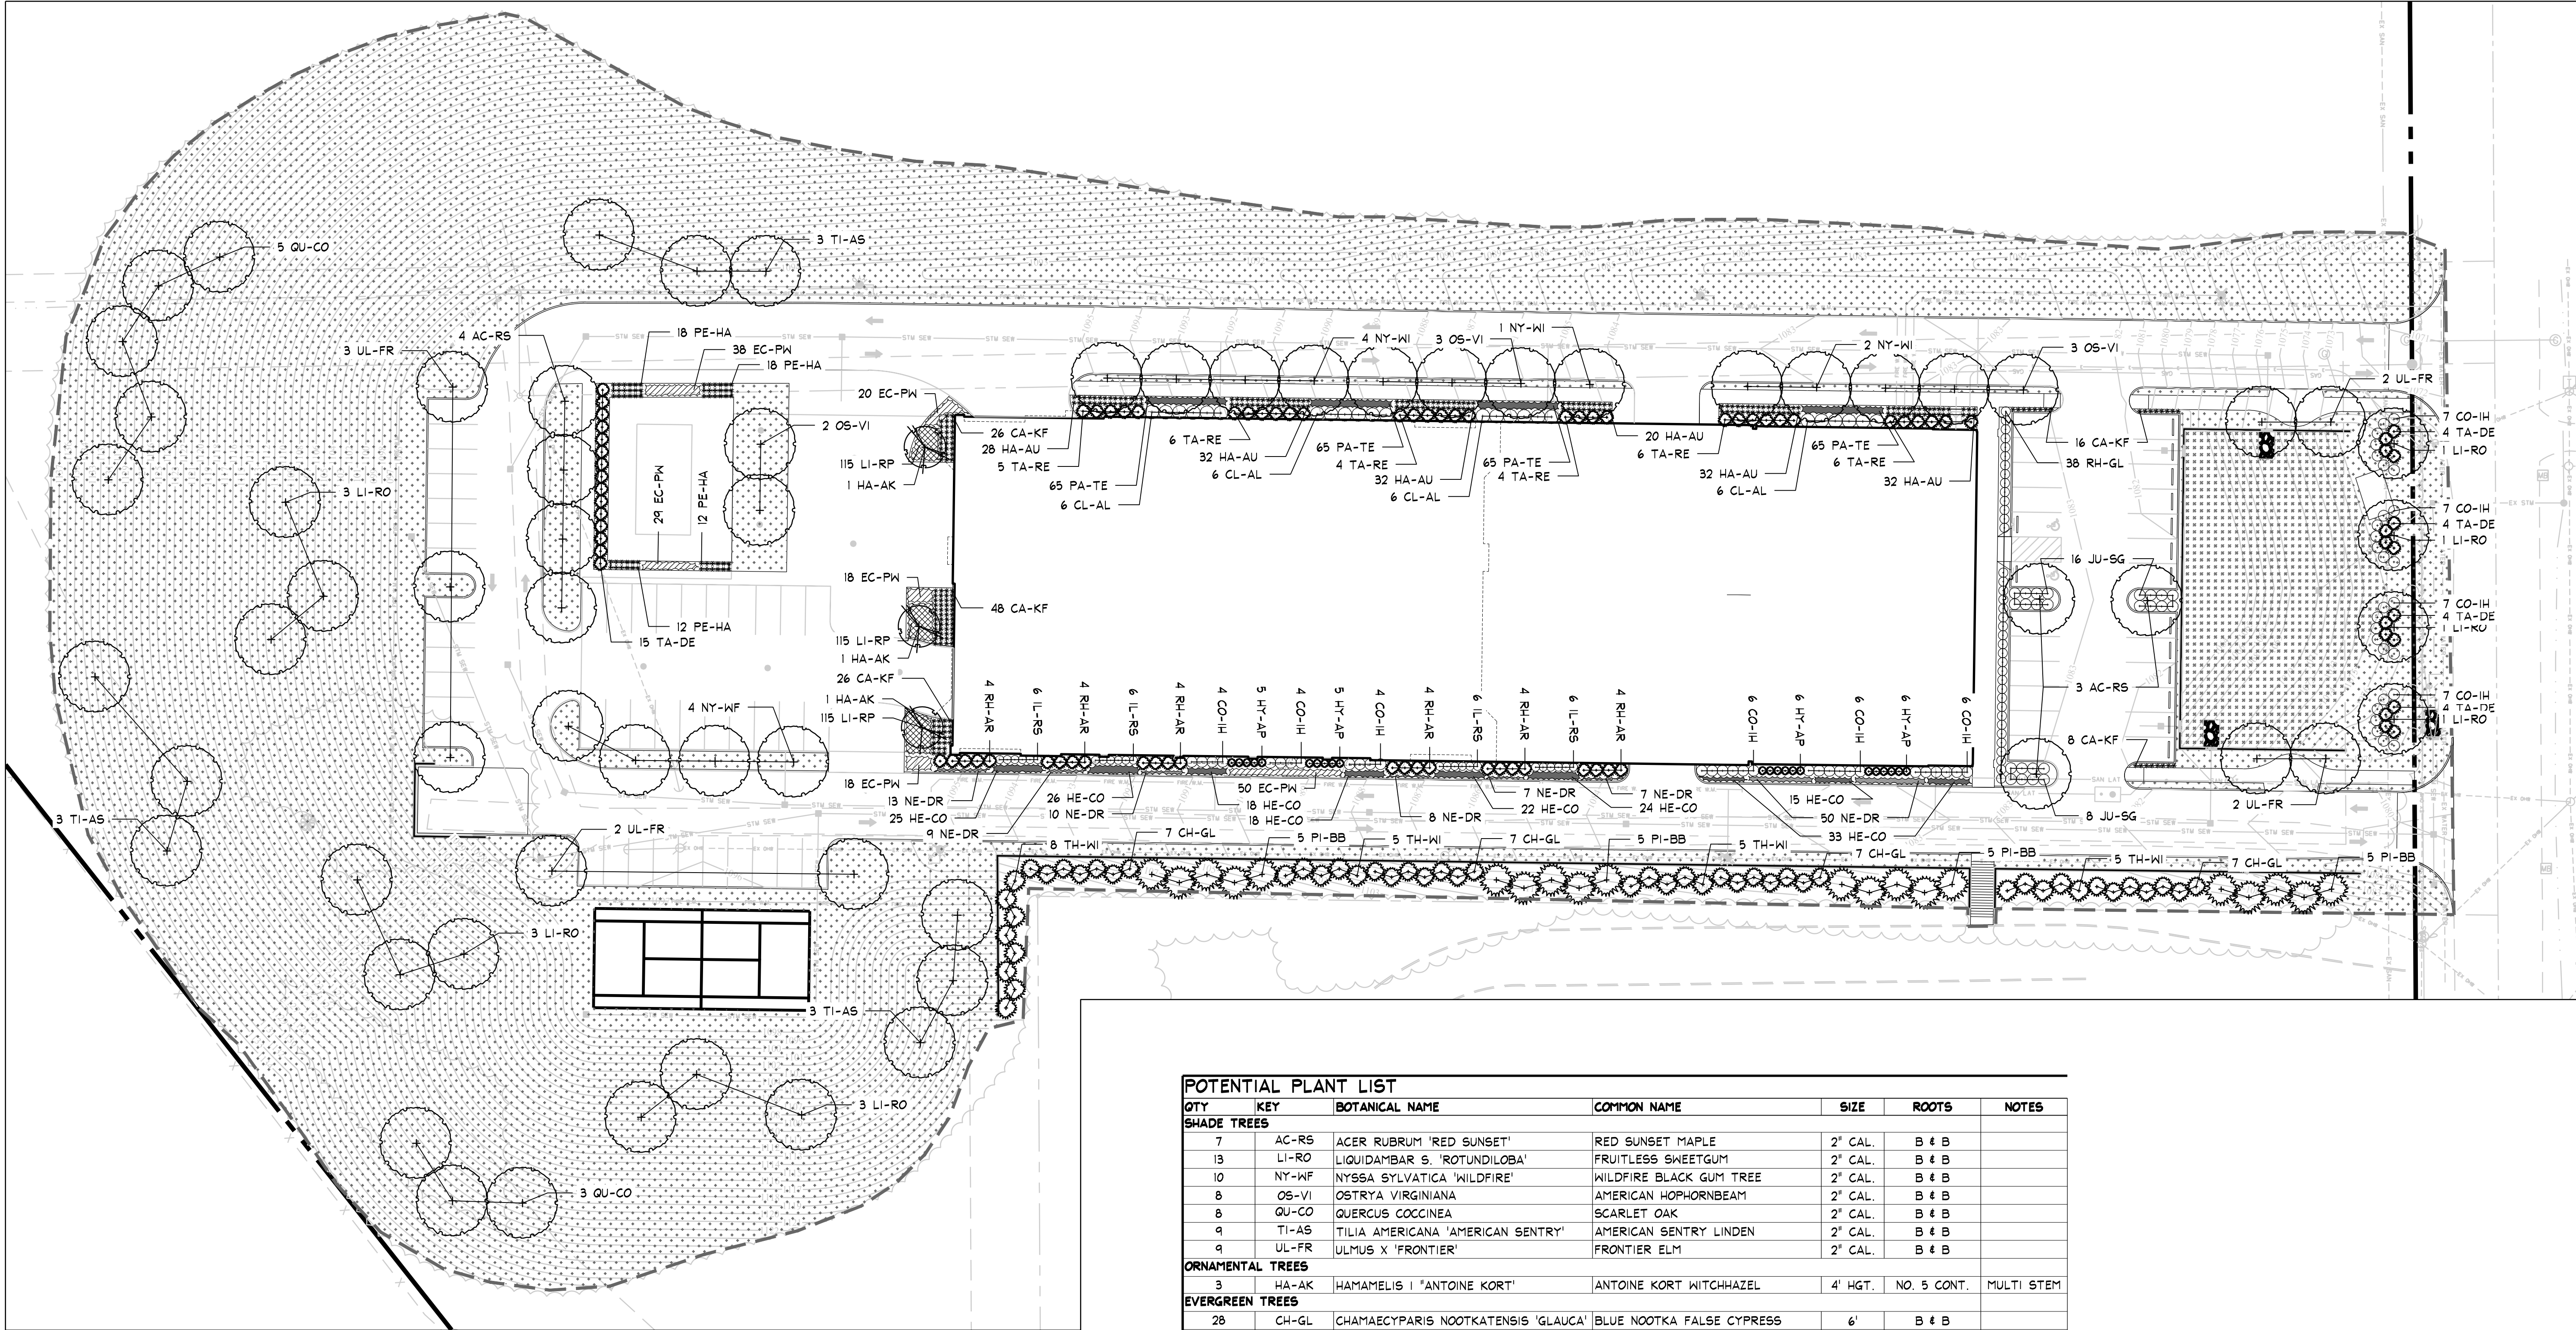


LEGEND:

- DECIDUOUS SHADE TREE - SEE DET. 3 SHEET L-200
- ORNAMENTAL TREE - SEE DET. 3 SHEET L-200
- CONIFEROUS TREE - SEE DET. 4 SHEET L-200
- SHRUB PLANTING - SEE DET. 2 SHEET L-200
- PERENNIALS - SEE DET. 1 SHEET L-200
- ORNAMENTAL GRASS - SEE DET. 2 SHEET L-200
- LIMITS OF WORK
- 4" TOPSOIL AND SEED
- TURF TYPE TALL FESCUE
- BIORETENTION SEED MIX

- GENERAL NOTES:**
- THIS SHEET IS FOR PLANTING AND TURF INSTALLATION PURPOSES ONLY.
 - PROVIDE AND INSTALL 12" PLANTING SOIL IN ALL SHRUB, ORNAMENTAL GRASS, GROUNDCOVER AND PERENNIAL BEDS.
 - PROVIDE AND INSTALL 4" MIN. TOPSOIL AND SEED ON ALL DISTURBED, NON-PLANTING BED MIX AREAS.
 - SEED WITH TURF MIX ALL DISTURBED AREAS.
 - THE CONTRACTOR IS RESPONSIBLE FOR INSTALLING ALL PLANTS, AS SHOWN ON THE PLANTING PLAN. QUANTITIES PROVIDED ON THE PLANT LIST AND LANDSCAPE MATERIAL SUMMARY ARE FOR ESTIMATION PURPOSES ONLY.
 - ALL SITE UTILITIES ARE SHOWN FOR COORDINATION ONLY; SEE SITE UTILITY PLANS AND SITE ELECTRICAL PLAN. NOTIFY ARCHITECT OF UNFORESEEN CONFLICTS BETWEEN PROPOSED TREE LOCATIONS AND UTILITIES PRIOR TO INSTALLATION.
 - ALL LANDSCAPE IRRIGATION TO BE PROVIDED BY OWNER.
 - ALL PLANT MATERIAL SHALL CONFORM TO THE CURRENT AMERICAN STANDARD FOR NURSERY STOCK.
 - ALL TREES SHALL NOT BE PLANTED CLOSER THAN TWENTY-FIVE (25) FEET FROM AN INTERSECTION, STOP SIGN, YIELD SIGN, OR STREET LIGHTS, TEN (10) FEET FROM DIRECTIONAL TRAFFIC SIGNS, FIRE HYDRANTS, UNDERGROUND UTILITIES OR UTILITY POLES, FIVE (5) FEET FROM DRIVEWAYS, AND TWO (2) FEET FROM PROPERTY LINES.

POTENTIAL PLANT LIST						
QTY	KEY	BOTANICAL NAME	COMMON NAME	SIZE	ROOTS	NOTES
SHADE TREES						
7	AC-RS	ACER RUBRUM 'RED SUNSET'	RED SUNSET MAPLE	2" CAL.	B & B	
13	LI-RO	LIQUIDAMBAR S. 'ROTUNDILOBA'	FRUITLESS SWEETGUM	2" CAL.	B & B	
10	NY-WF	NYSSA SYLVATICA 'WILDFIRE'	WILDFIRE BLACK GUM TREE	2" CAL.	B & B	
8	OS-VI	OSTRYA VIRGINIANA	AMERICAN HOPHORNBEAM	2" CAL.	B & B	
8	QU-CO	QUERCUS COCCINEA	SCARLET OAK	2" CAL.	B & B	
9	TI-AS	TILIA AMERICANA 'AMERICAN SENTRY'	AMERICAN SENTRY LINDEN	2" CAL.	B & B	
9	UL-FR	ULMUS X 'FRONTIER'	FRONTIER ELM	2" CAL.	B & B	
ORNAMENTAL TREES						
3	HA-AK	HAMAMELIS 1 'ANTOINE KORT'	ANTOINE KORT WITCHHAZEL	4' HGT.	NO. 5 CONT.	MULTI STEM
EVERGREEN TREES						
28	CH-GL	CHAMAECYPARIS NOOTKATENSIS 'GLAUCAL'	BLUE NOOTKA FALSE CYPRESS	6'	B & B	
20	PI-BB	PICEA PUNGENS 'BABY BLUE EYES'	BABY BLUE EYES BLUE SPRUCE	6'	B & B	
23	TH-WI	THUJA OCCIDENTALIS 'WINTERGREEN'	WINTERGREEN ARBORVITAE	6'	B & B	
SHRUBS						
24	CL-AL	CLETHRA ALNIFOLIA	SUMMERSWEET	24"	NO. 5 CONT.	
58	CO-IH	CORNUS ALBA 'IVORY HALO'	IVORY HALO DOGWOOD	24"	B & B	
22	HY-AP	HYDRANGEA Q. 'APPLAUSE'	APPLAUSE OAKLEAF HYDRANGEA	24"	NO. 3 CONT.	
24	IL-RS	ILEX V. 'RED SPRITE'	RED SPRITE WINTERBERRY	18"	NO. 3 CONT.	
24	JU-SG	JUNIPERUS CH. 'SEA GREEN'	SEA GREEN JUNIPER	24"	NO. 5 CONT.	
24	RH-AR	RHUS AROMATICA	FRAGRANT SUMAC	24"	NO. 3 CONT.	
38	RH-GL	RHUS AROMATICA 'GRO-LOW'	GRO-LOW FRAGRANT SUMAC	18"	NO. 3 CONT.	
31	TA-RE	TAXUS BACCATA 'REPANDENS'	SPREADING ENGLISH YEW	24"	B & B	
31	TA-DE	TAXUS X M. DENSIFORMIS	DENSE YEW	24"	B & B	
ORNAMENTAL GRASS						
124	CA-KF	CALAMAGROSTIS AC. KARL 'FOERSTER'	KARL FOERSTER REED GRASS	CLUMP	NO. 2 CONT.	18" O.C.
176	HA-AU	HAKONECHLOA MACRA 'AUROEA'	JAPANESE FOREST GRASS	CLUMP	QUART CONT.	18" O.C.
345	LI-RP	LIRIOPE MUSCARI 'ROYAL PURPLE'	ROYAL PURPLE LILY TURF	CLUMP	NO. 1 CONT.	18" O.C.
60	PE-HA	PENNISETUM ALOPECUROIDES 'HAMELN'	DWARF FOUNTAIN GRASS	CLUMP	NO. 2 CONT.	18" O.C.
PERENNIALS						
173	EC-PW	ECHINACEA 'POWOW WILD BERRY'	POWOW WILD BERRY CONEFLOWER	CLUMP	NO. 2 CONT.	18" O.C.
181	HE-CO	HEMEROCALLIS 'COSMOPOLITAN'	COSMOPOLITAN DAYLILY	CLUMP	NO. 2 CONT.	18" O.C.
104	NE-DR	NEPETA X FAASSENII 'DROPMORE'	DROPMORE CATMINT	CLUMP	NO. 2 CONT.	18" O.C.
260	PA-TE	PACHYSANDRA TERMINALIS	PACHYSANDRA	2" CELL	50 PER FLAT	12" O.C.

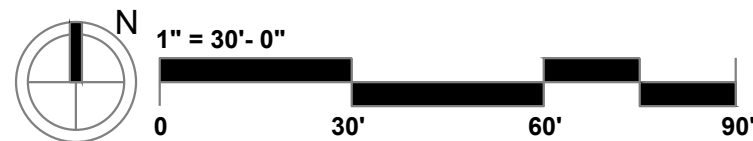

PRELIMINARY

NOTE!!!
THIS DRAWING IS NOT
FOR CONSTRUCTION

REVISIONS

behne
LANDSCAPE ARCHITECTURE
2658 Scranton Road, Suite 2
Cleveland, Ohio 44113
P: 216.889.9100 F: 216.889.9560
E: info@behneks.com

phone 330.666.5770
fax 330.666.8812
3660 Embassy Parkway
Fairlawn, OH 44333
mpg-architects.com

MPG
MANN • PARSONS • GRAY
ARCHITECTS

PLANTING PLAN

PROJECT #: 16519 DATE: JANUARY 4, 2022

ROTHROCK COMMONS

506 ROTHROCK ROAD
AKRON, OH 44321

L-100
1 OF 3