
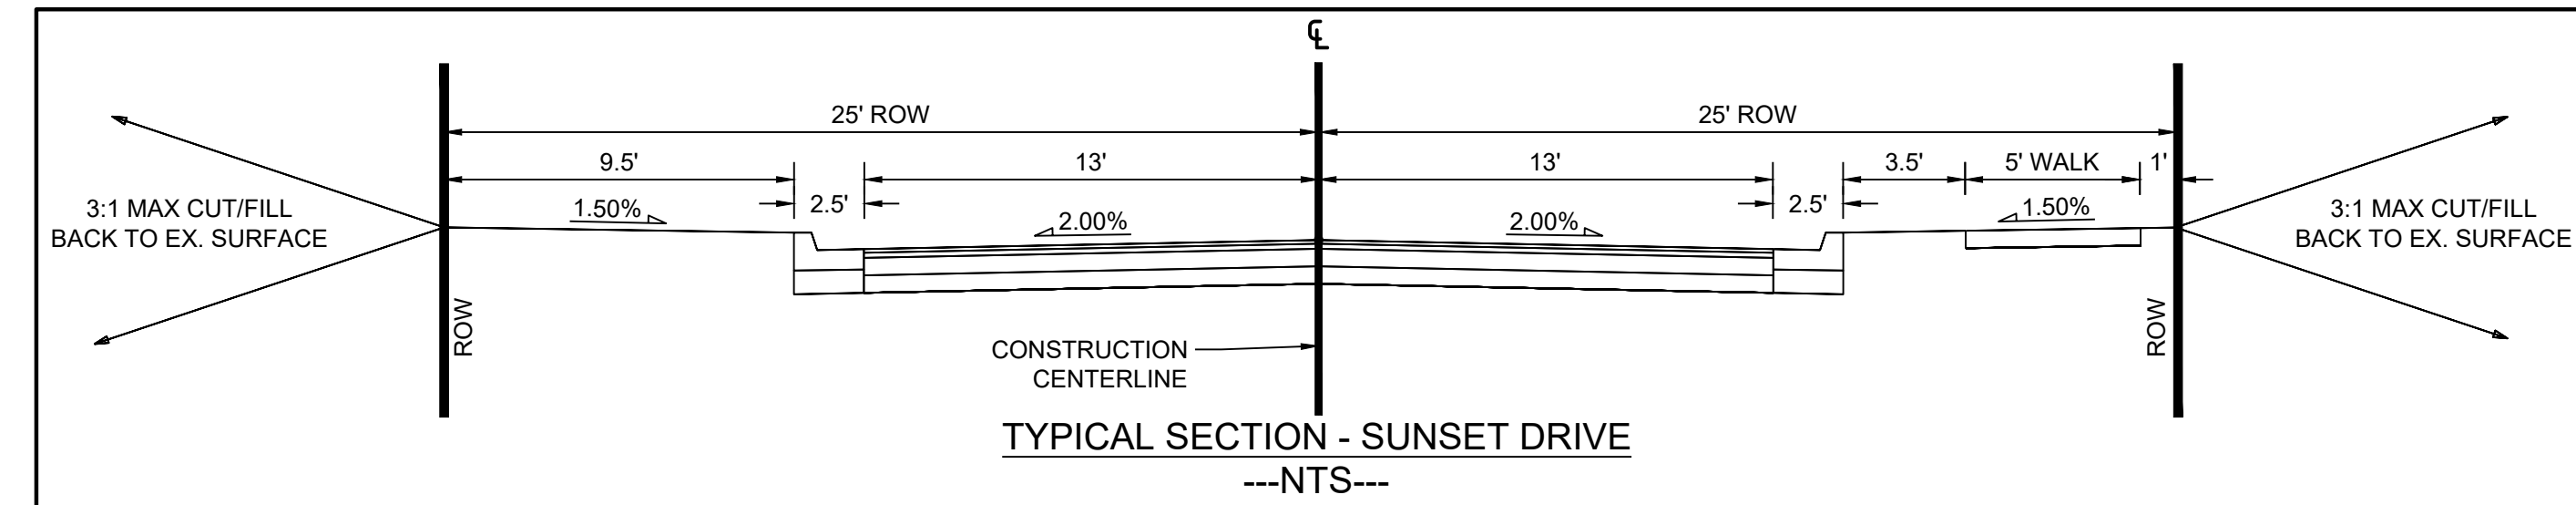


COPYRIGHT: THESE DRAWINGS ARE THE PROPERTY OF CESO, INC.

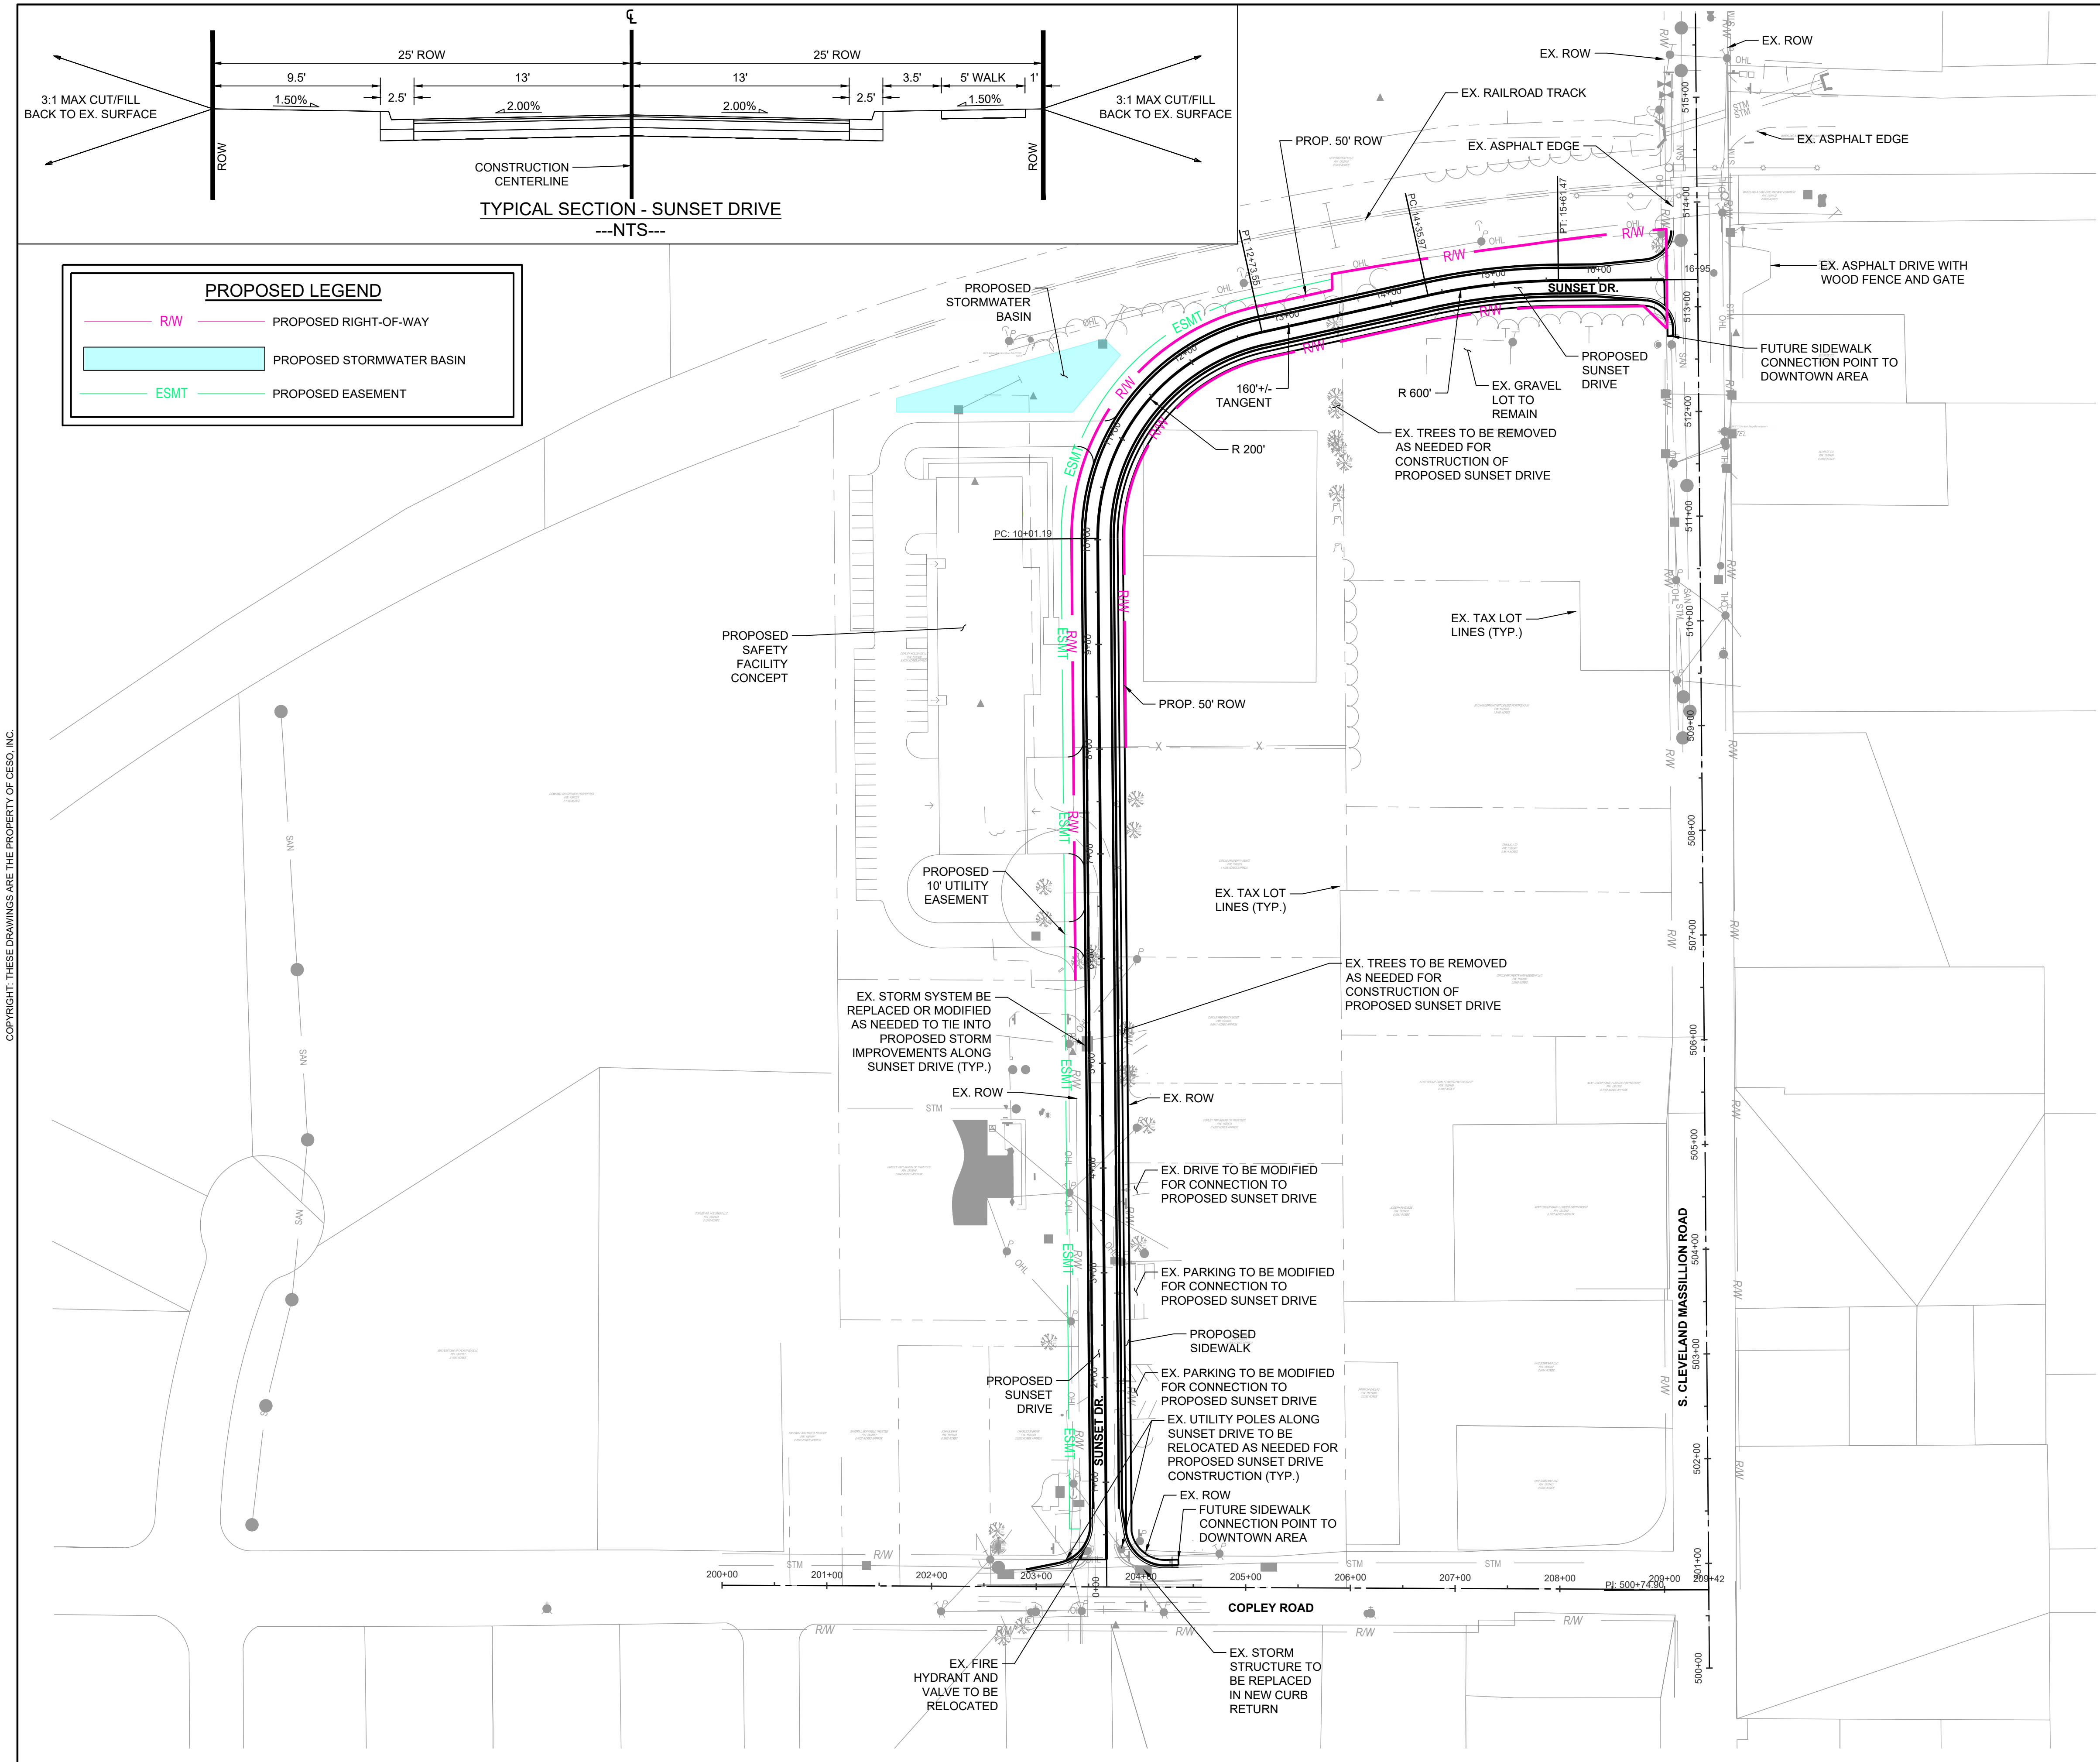

PROPOSED LEGEND

- **R/W** PROPOSED RIGHT-OF-WAY
- PROPOSED STORMWATER BASIN
- **ESMT** PROPOSED EASEMENT

OHIO
Utilities Protection
SERVICE
811 or 1-800-362-2764 Call Before You Dig

PRELIMINARY
NOT FOR
CONSTRUCTION

PLAN PREPARED BY:

CESO
WWW.CESOINC.COM

175 MONTROSE WEST AVE., SUITE 400
AKRON, OHIO 44321
PH (330) 665-0660 FAX (888) 208-4826

160
80
0
80
160
GRAPHIC SCALE (IN FEET)

CALCULATED
P.D.
CHECKED
TDH

CONCEPT OPTION A - SUNSET DRIVE AND SAFETY FACILITY
SUNSET DRIVE

SUNSET DRIVE CONCEPT PLAN
COPLEY TOWNSHIP, OH

C1
C6