



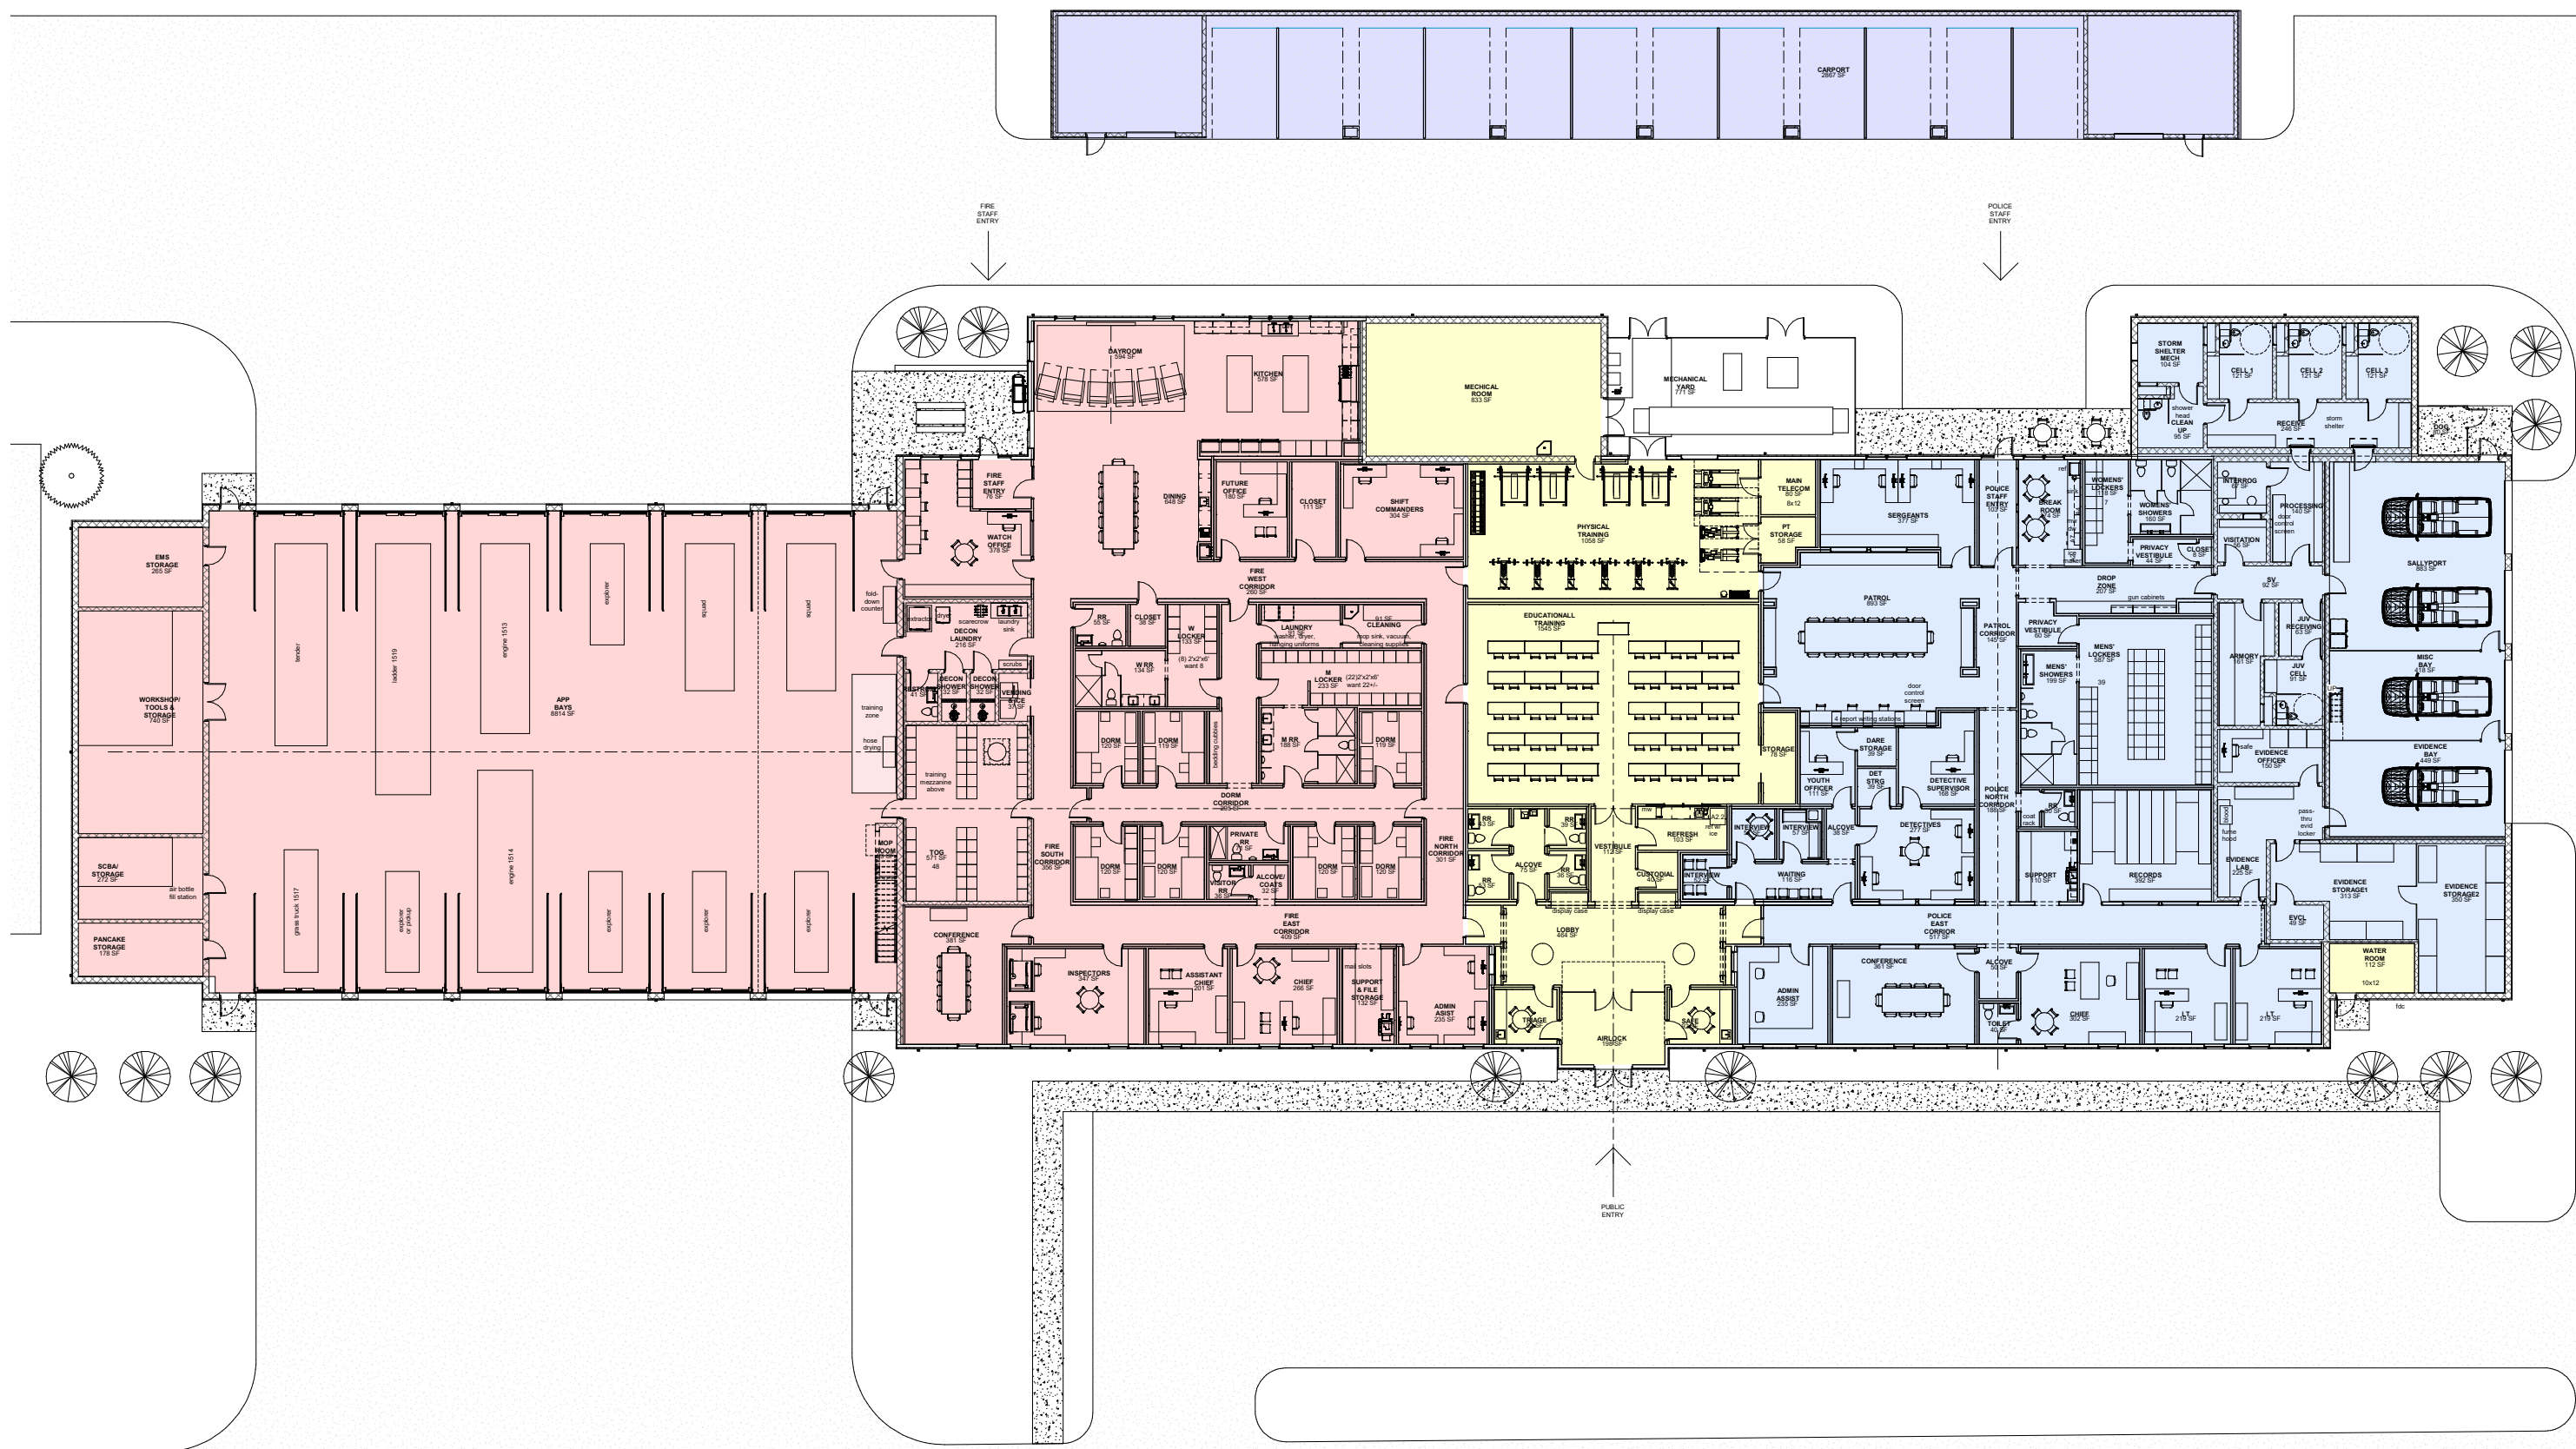


COPLEY TOWNSHIP

01/31/2023

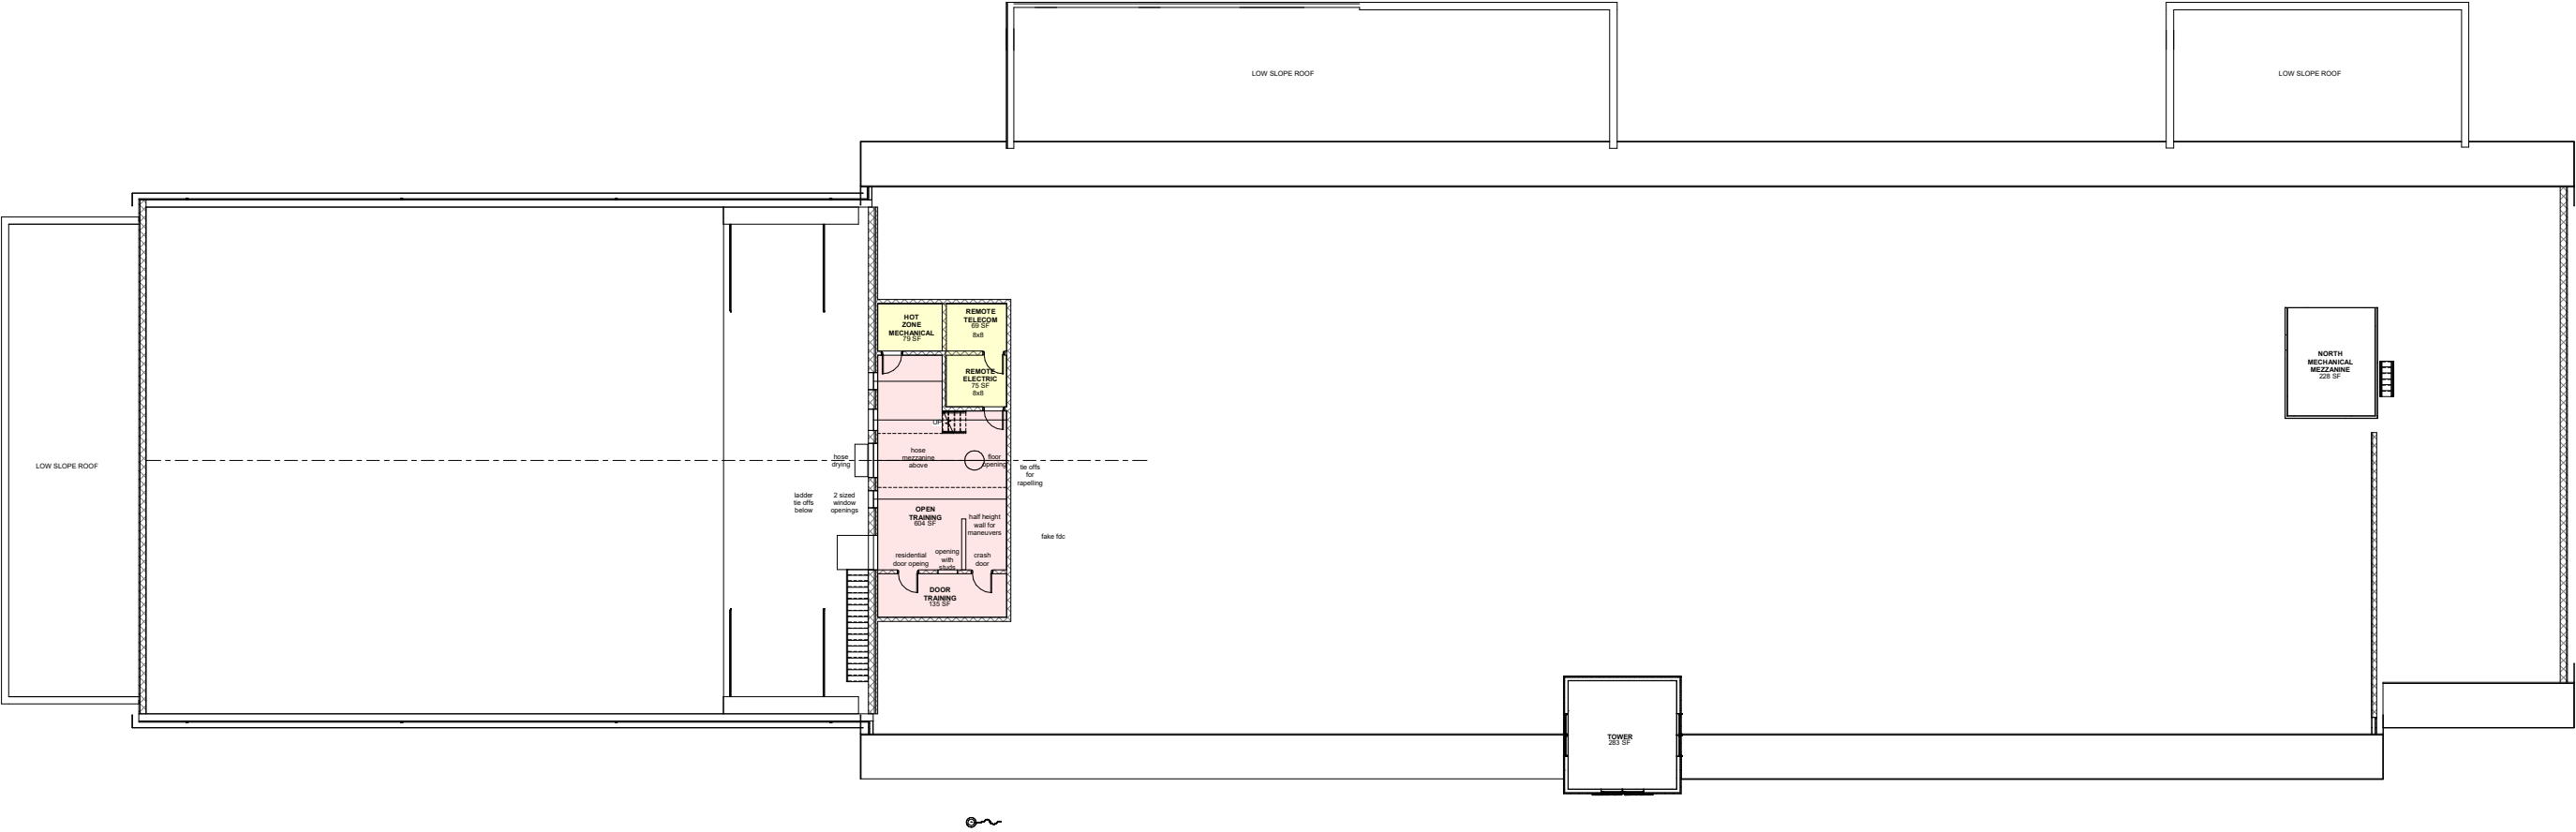


COPLEY TOWNSHIP

01/31/2023

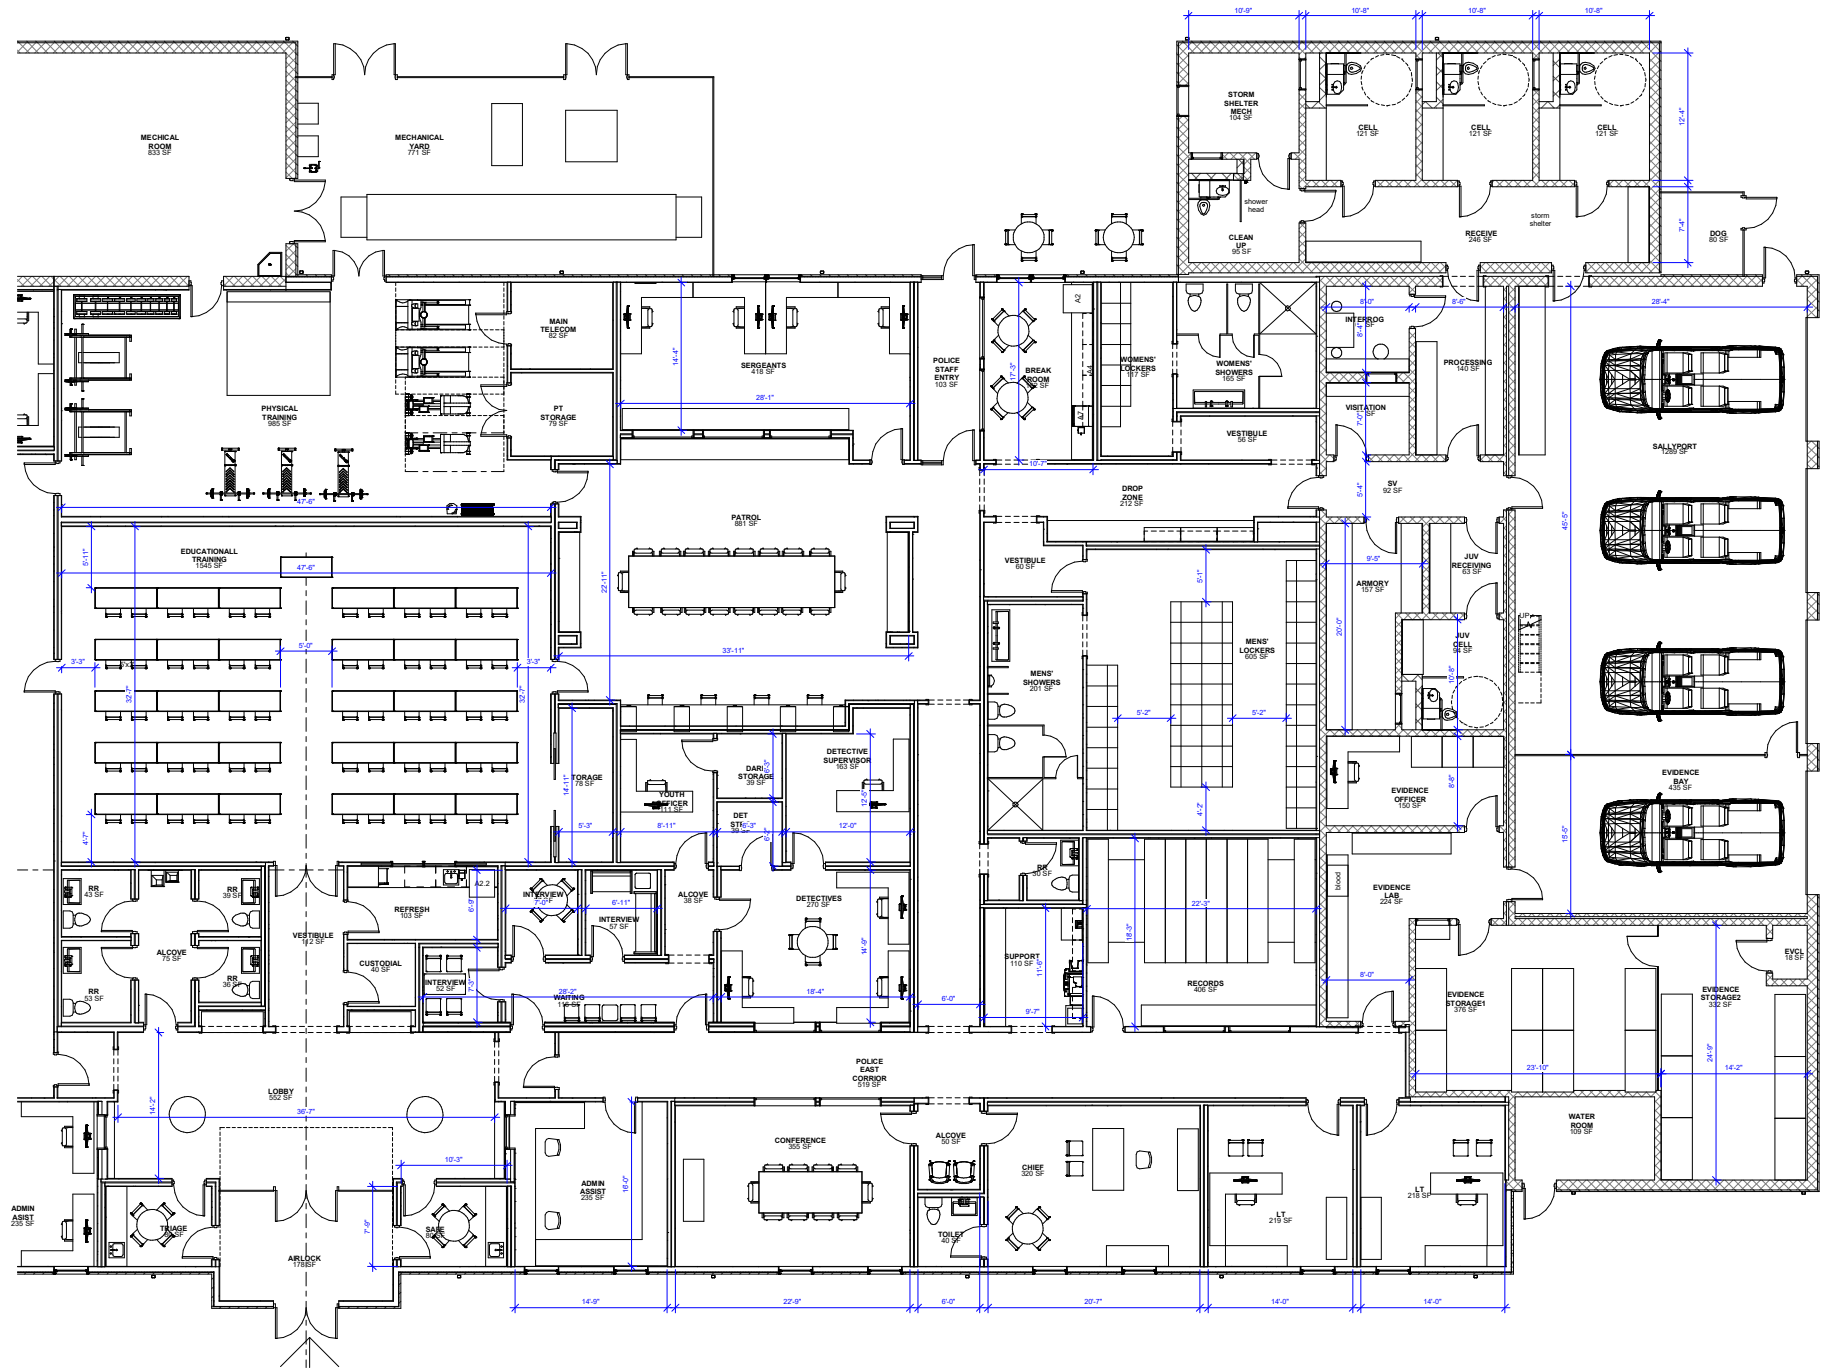


① dimensions for PD
3/16" = 1'-0"

01/31/2023

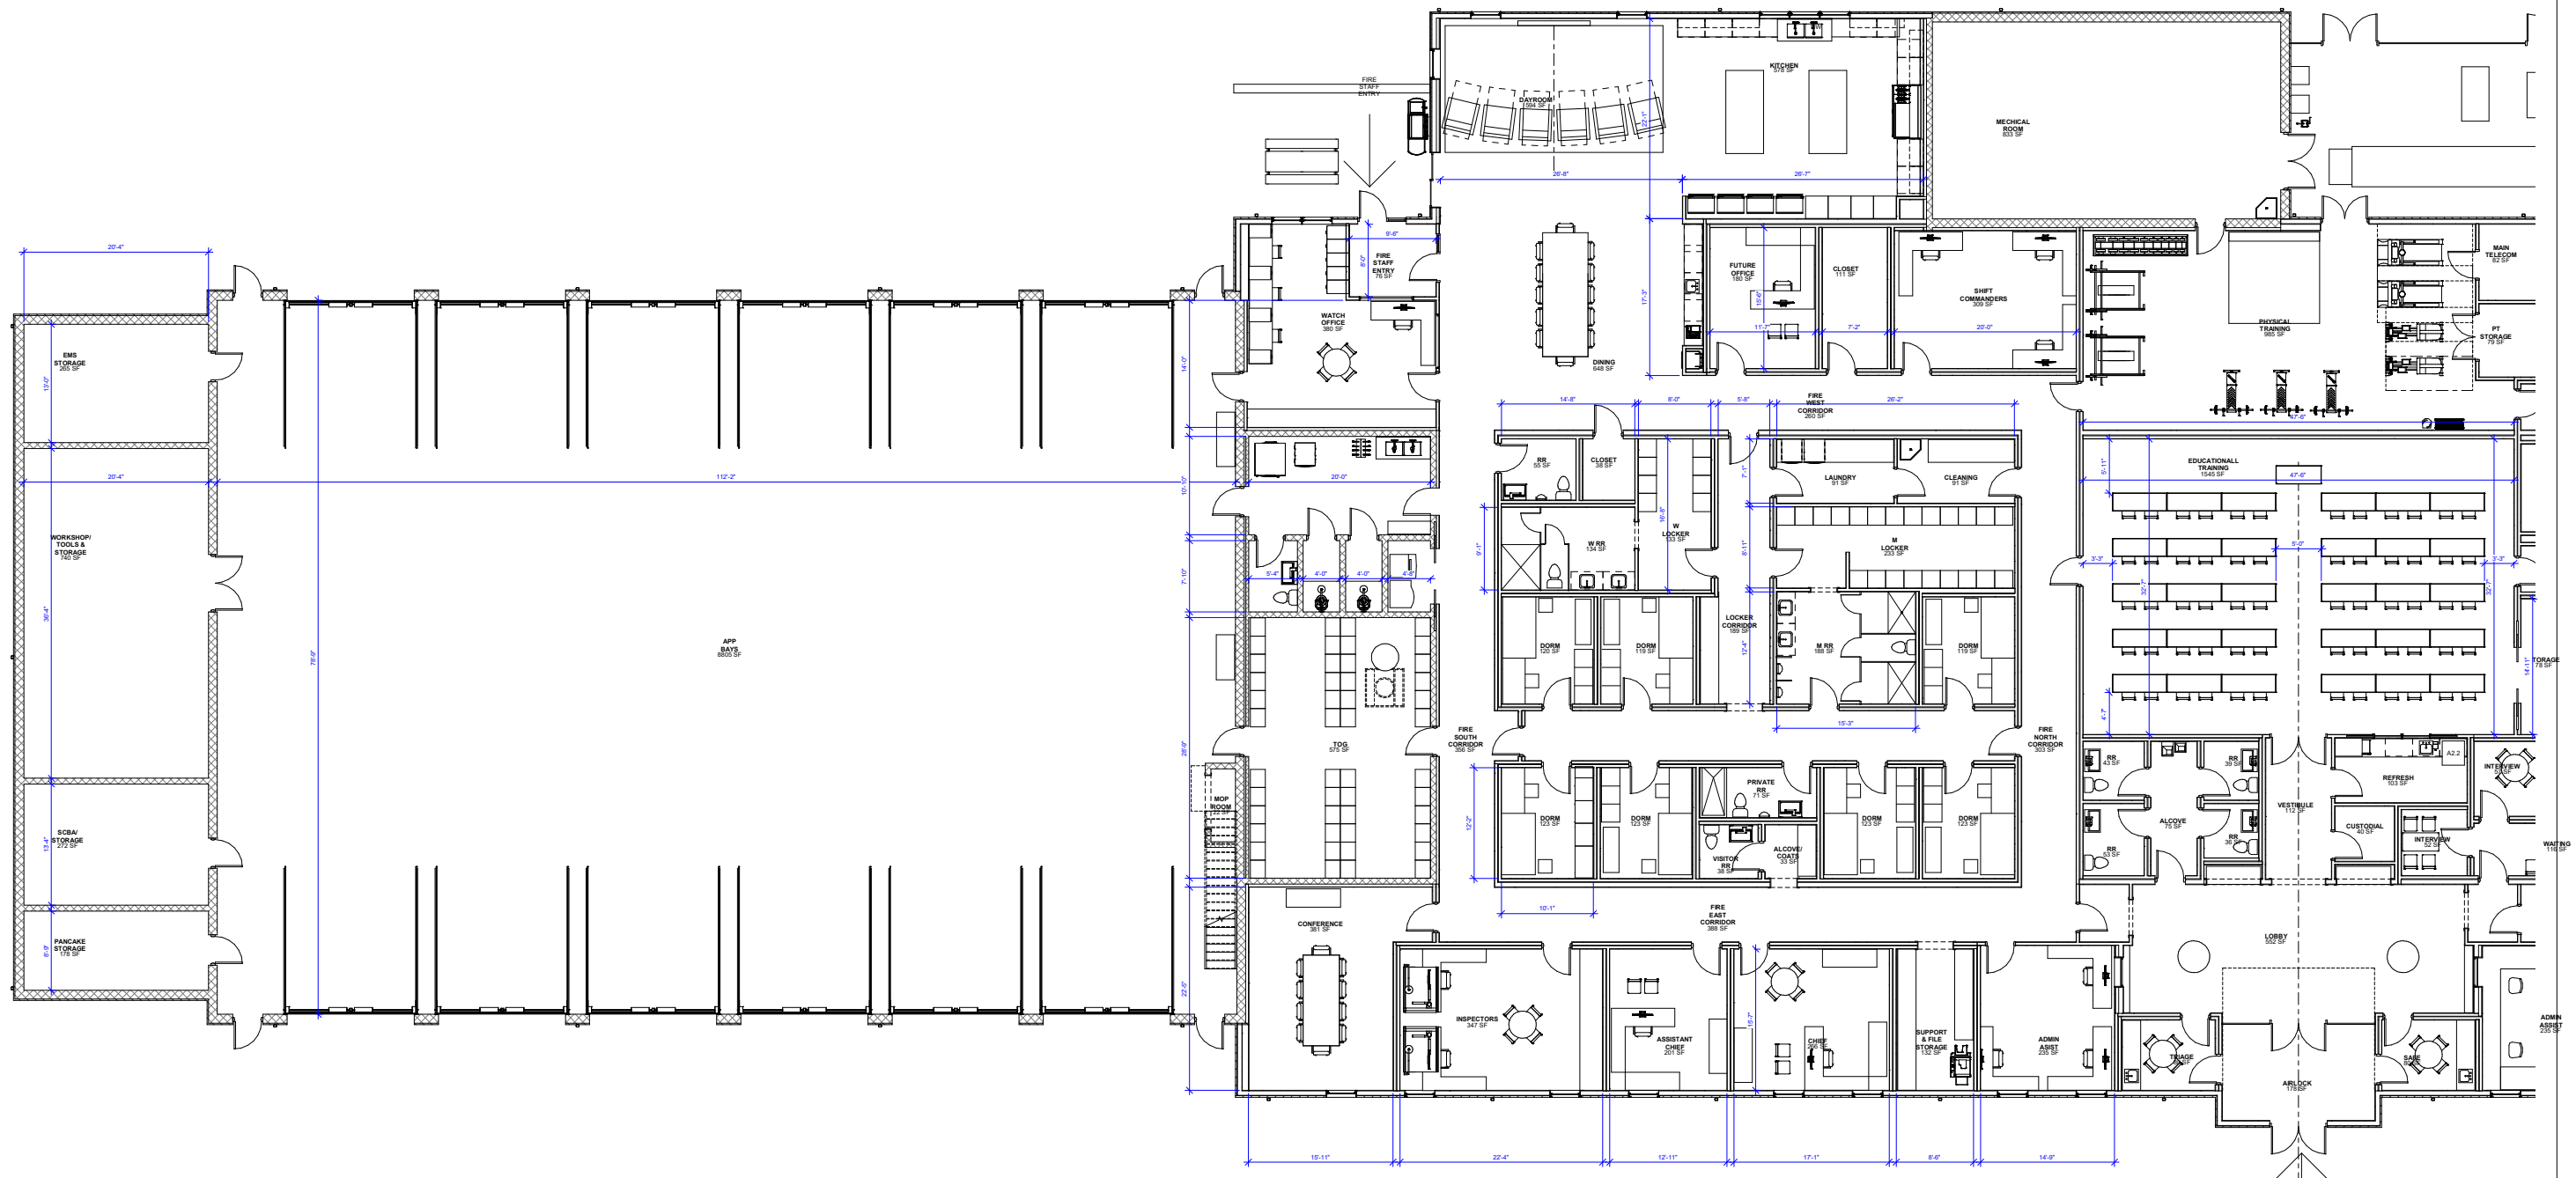The logo for Horne & King Architects is located in the bottom right corner. It features the word "architects" in a small, vertical, sans-serif font. To its right is a large, stylized "h&k" in a bold, sans-serif font. Above the "h&k" is the word "HORNE" and below it is the word "KING", both in a bold, sans-serif font.

① dimensions for FD
3/16" = 1'-0"

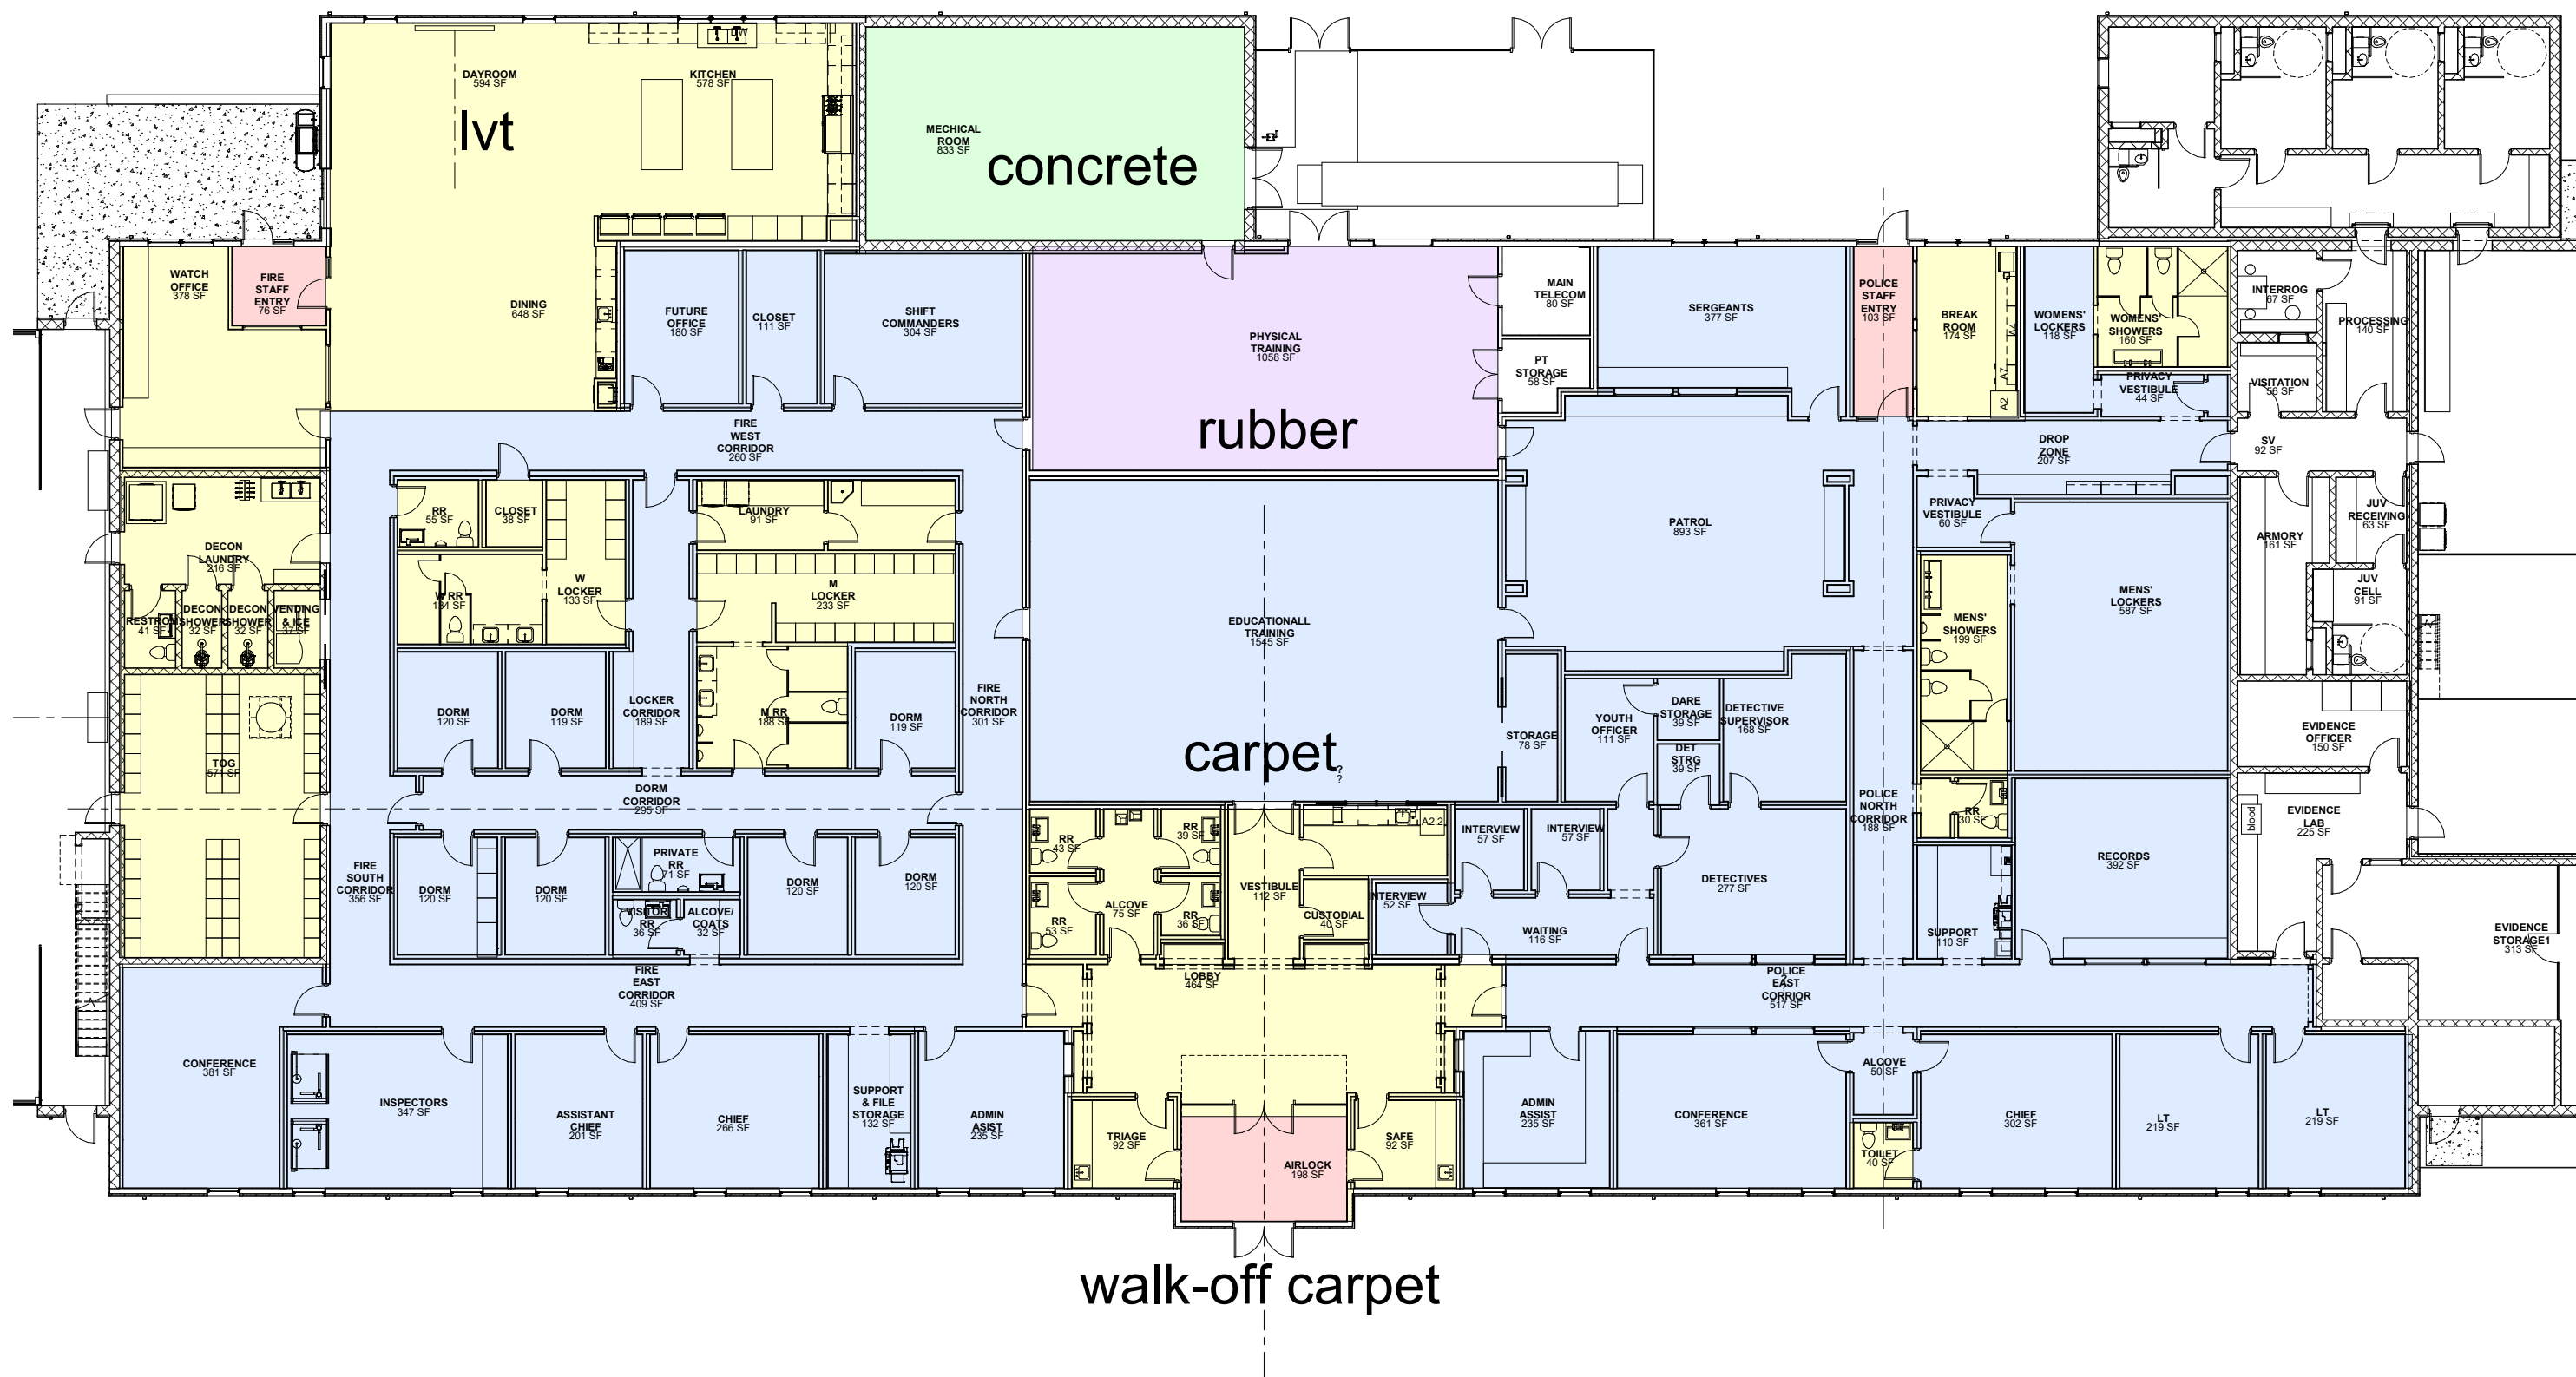








COPLEY SAFETY




COPLEY TOWNSHIP

01/31/2023

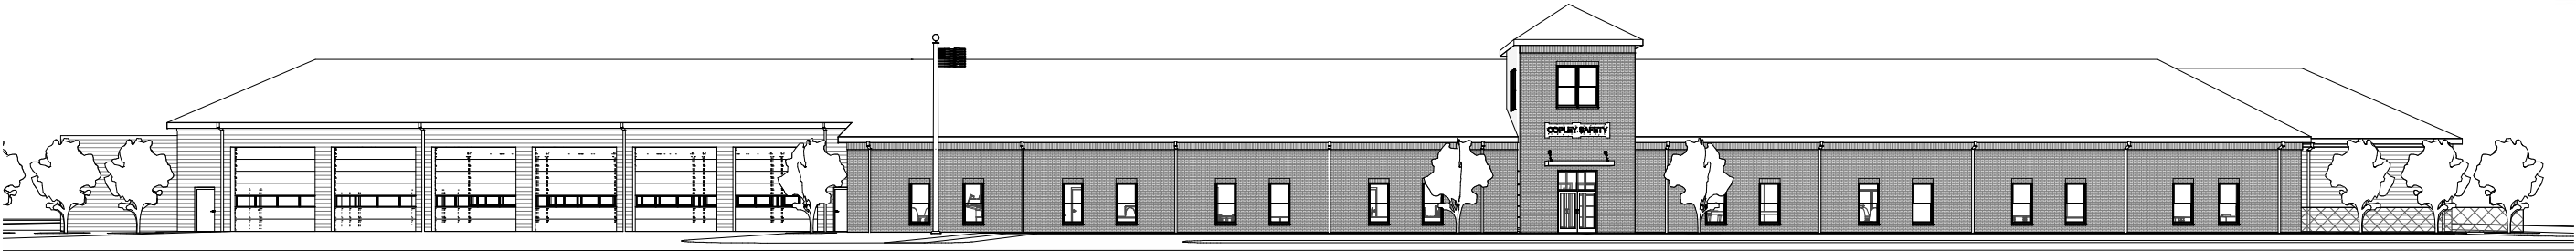


1 3D FRONT STRAIGHT 3d sheet

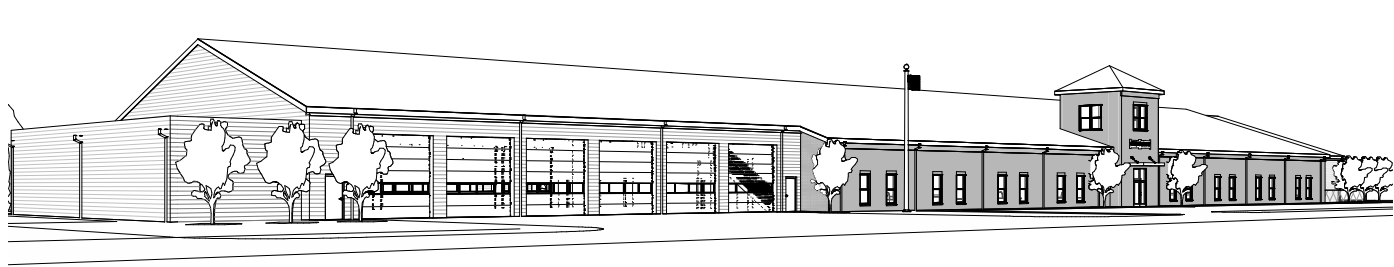


2 3D FRONT FROM SOUTH




3 3D FRONT FROM NORTH

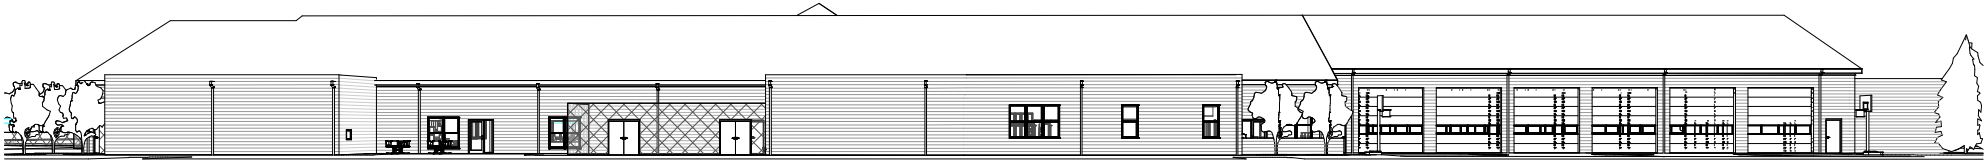

4 3D BACK STRAIGHT

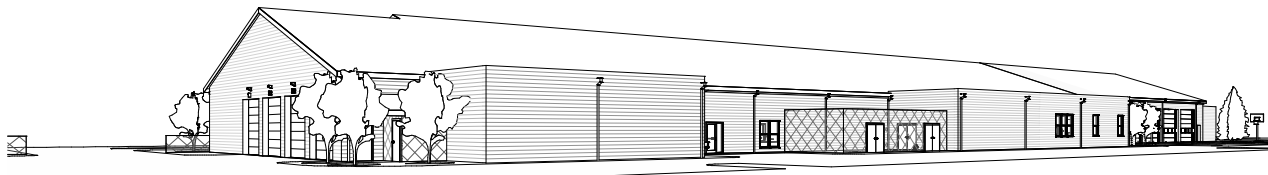


5 3D BACK FROM NORTH

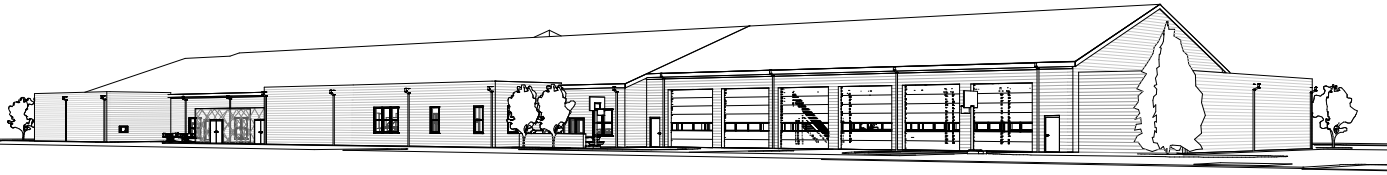

6 3D BACK FROM SOUTH

01/31/2023

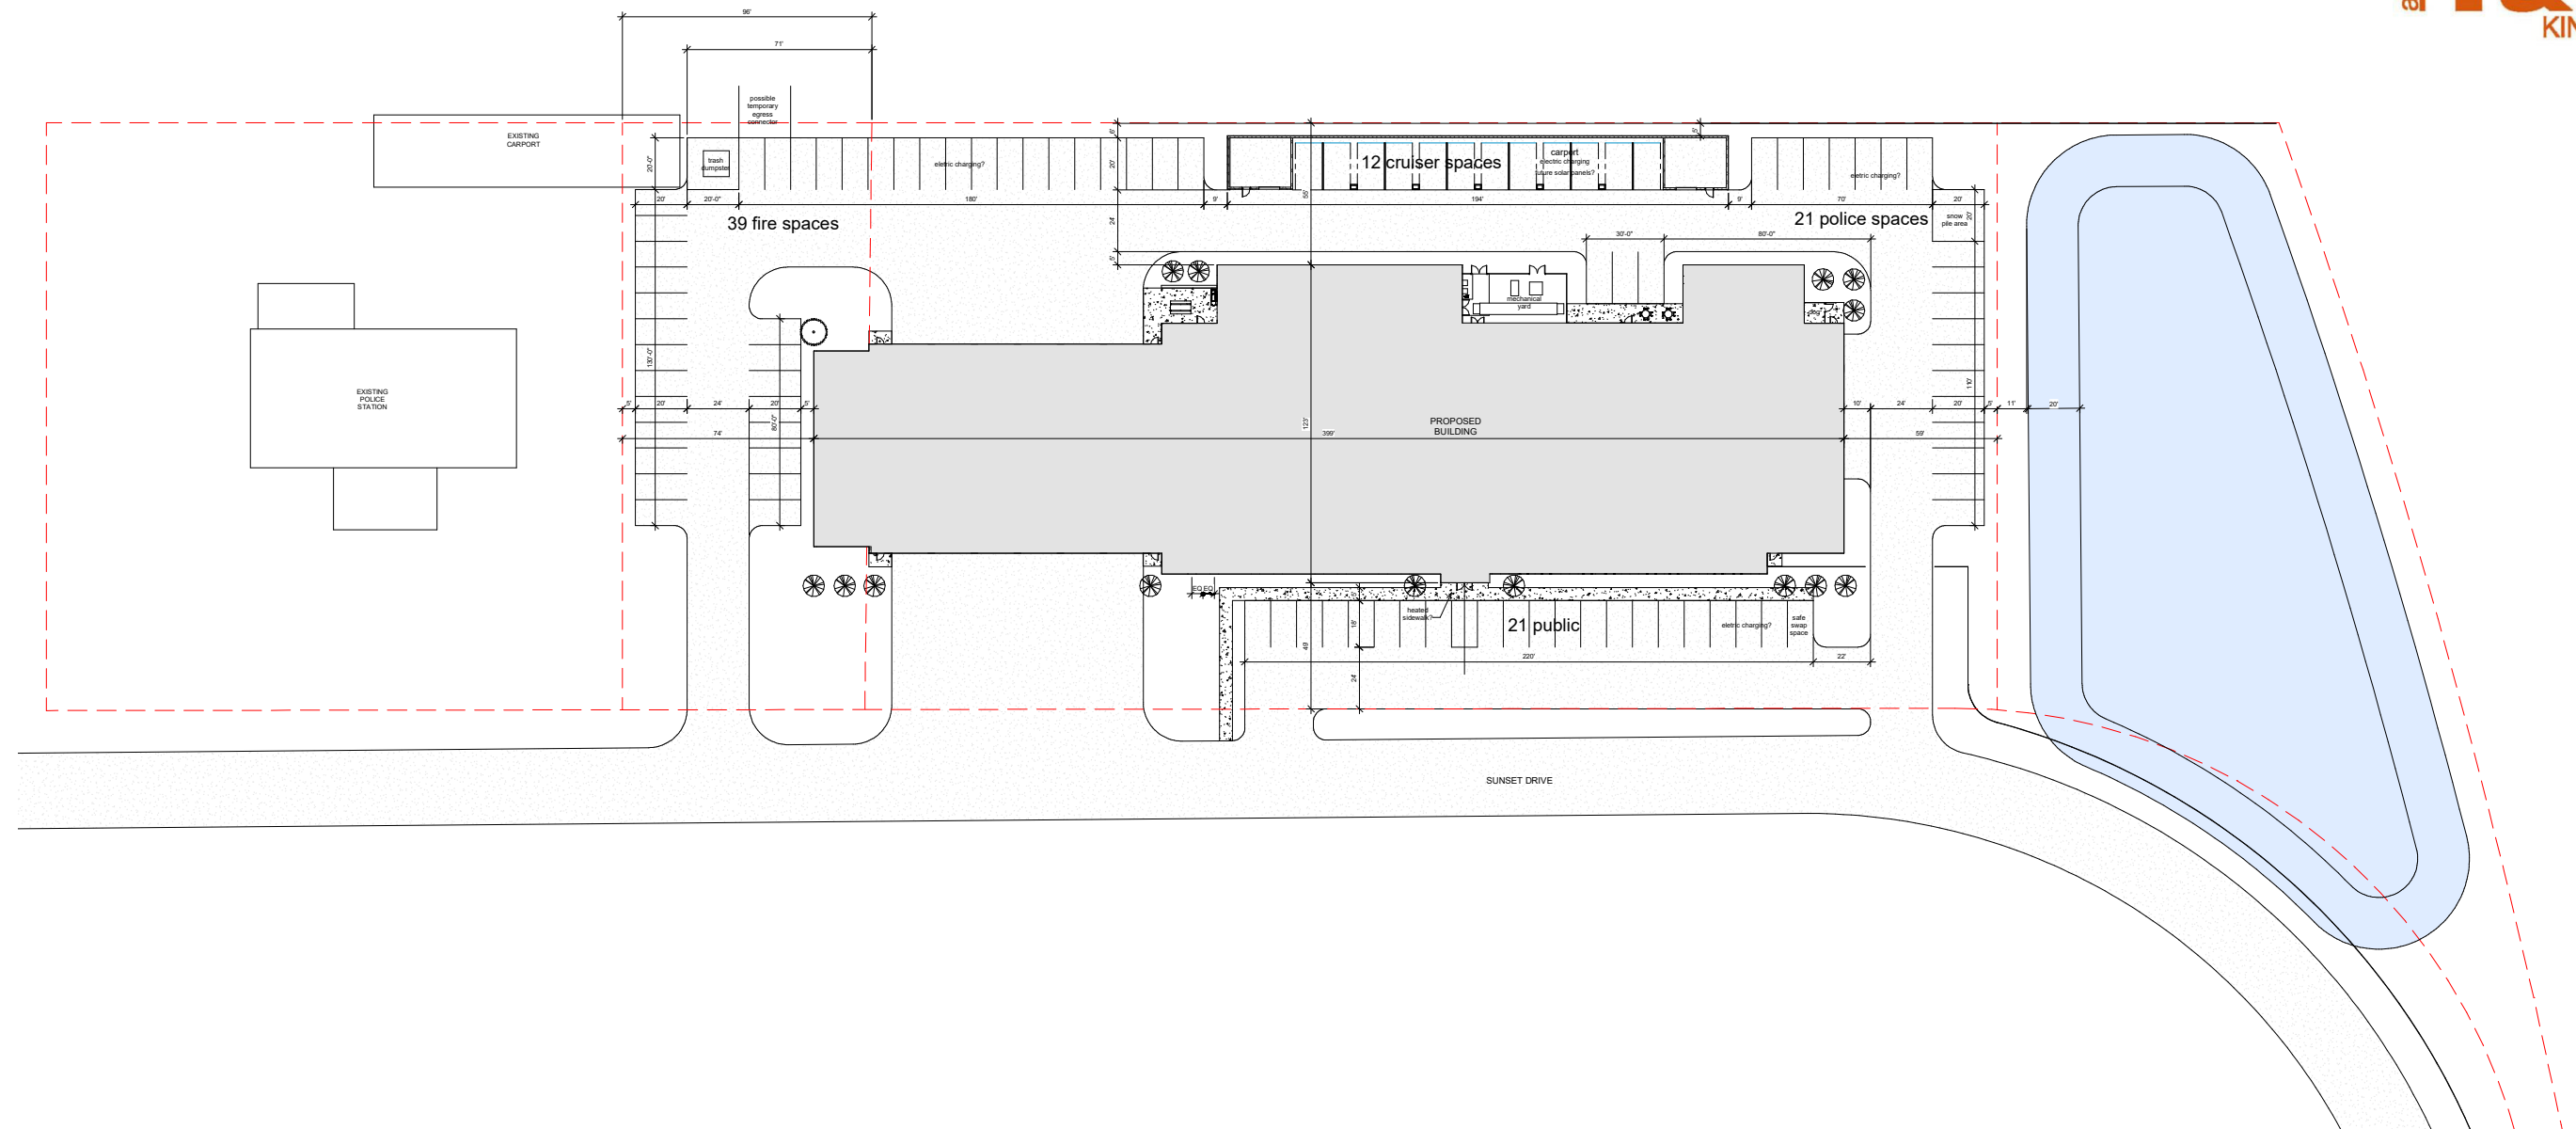

① SITE PLAN
1" = 20'-0"